



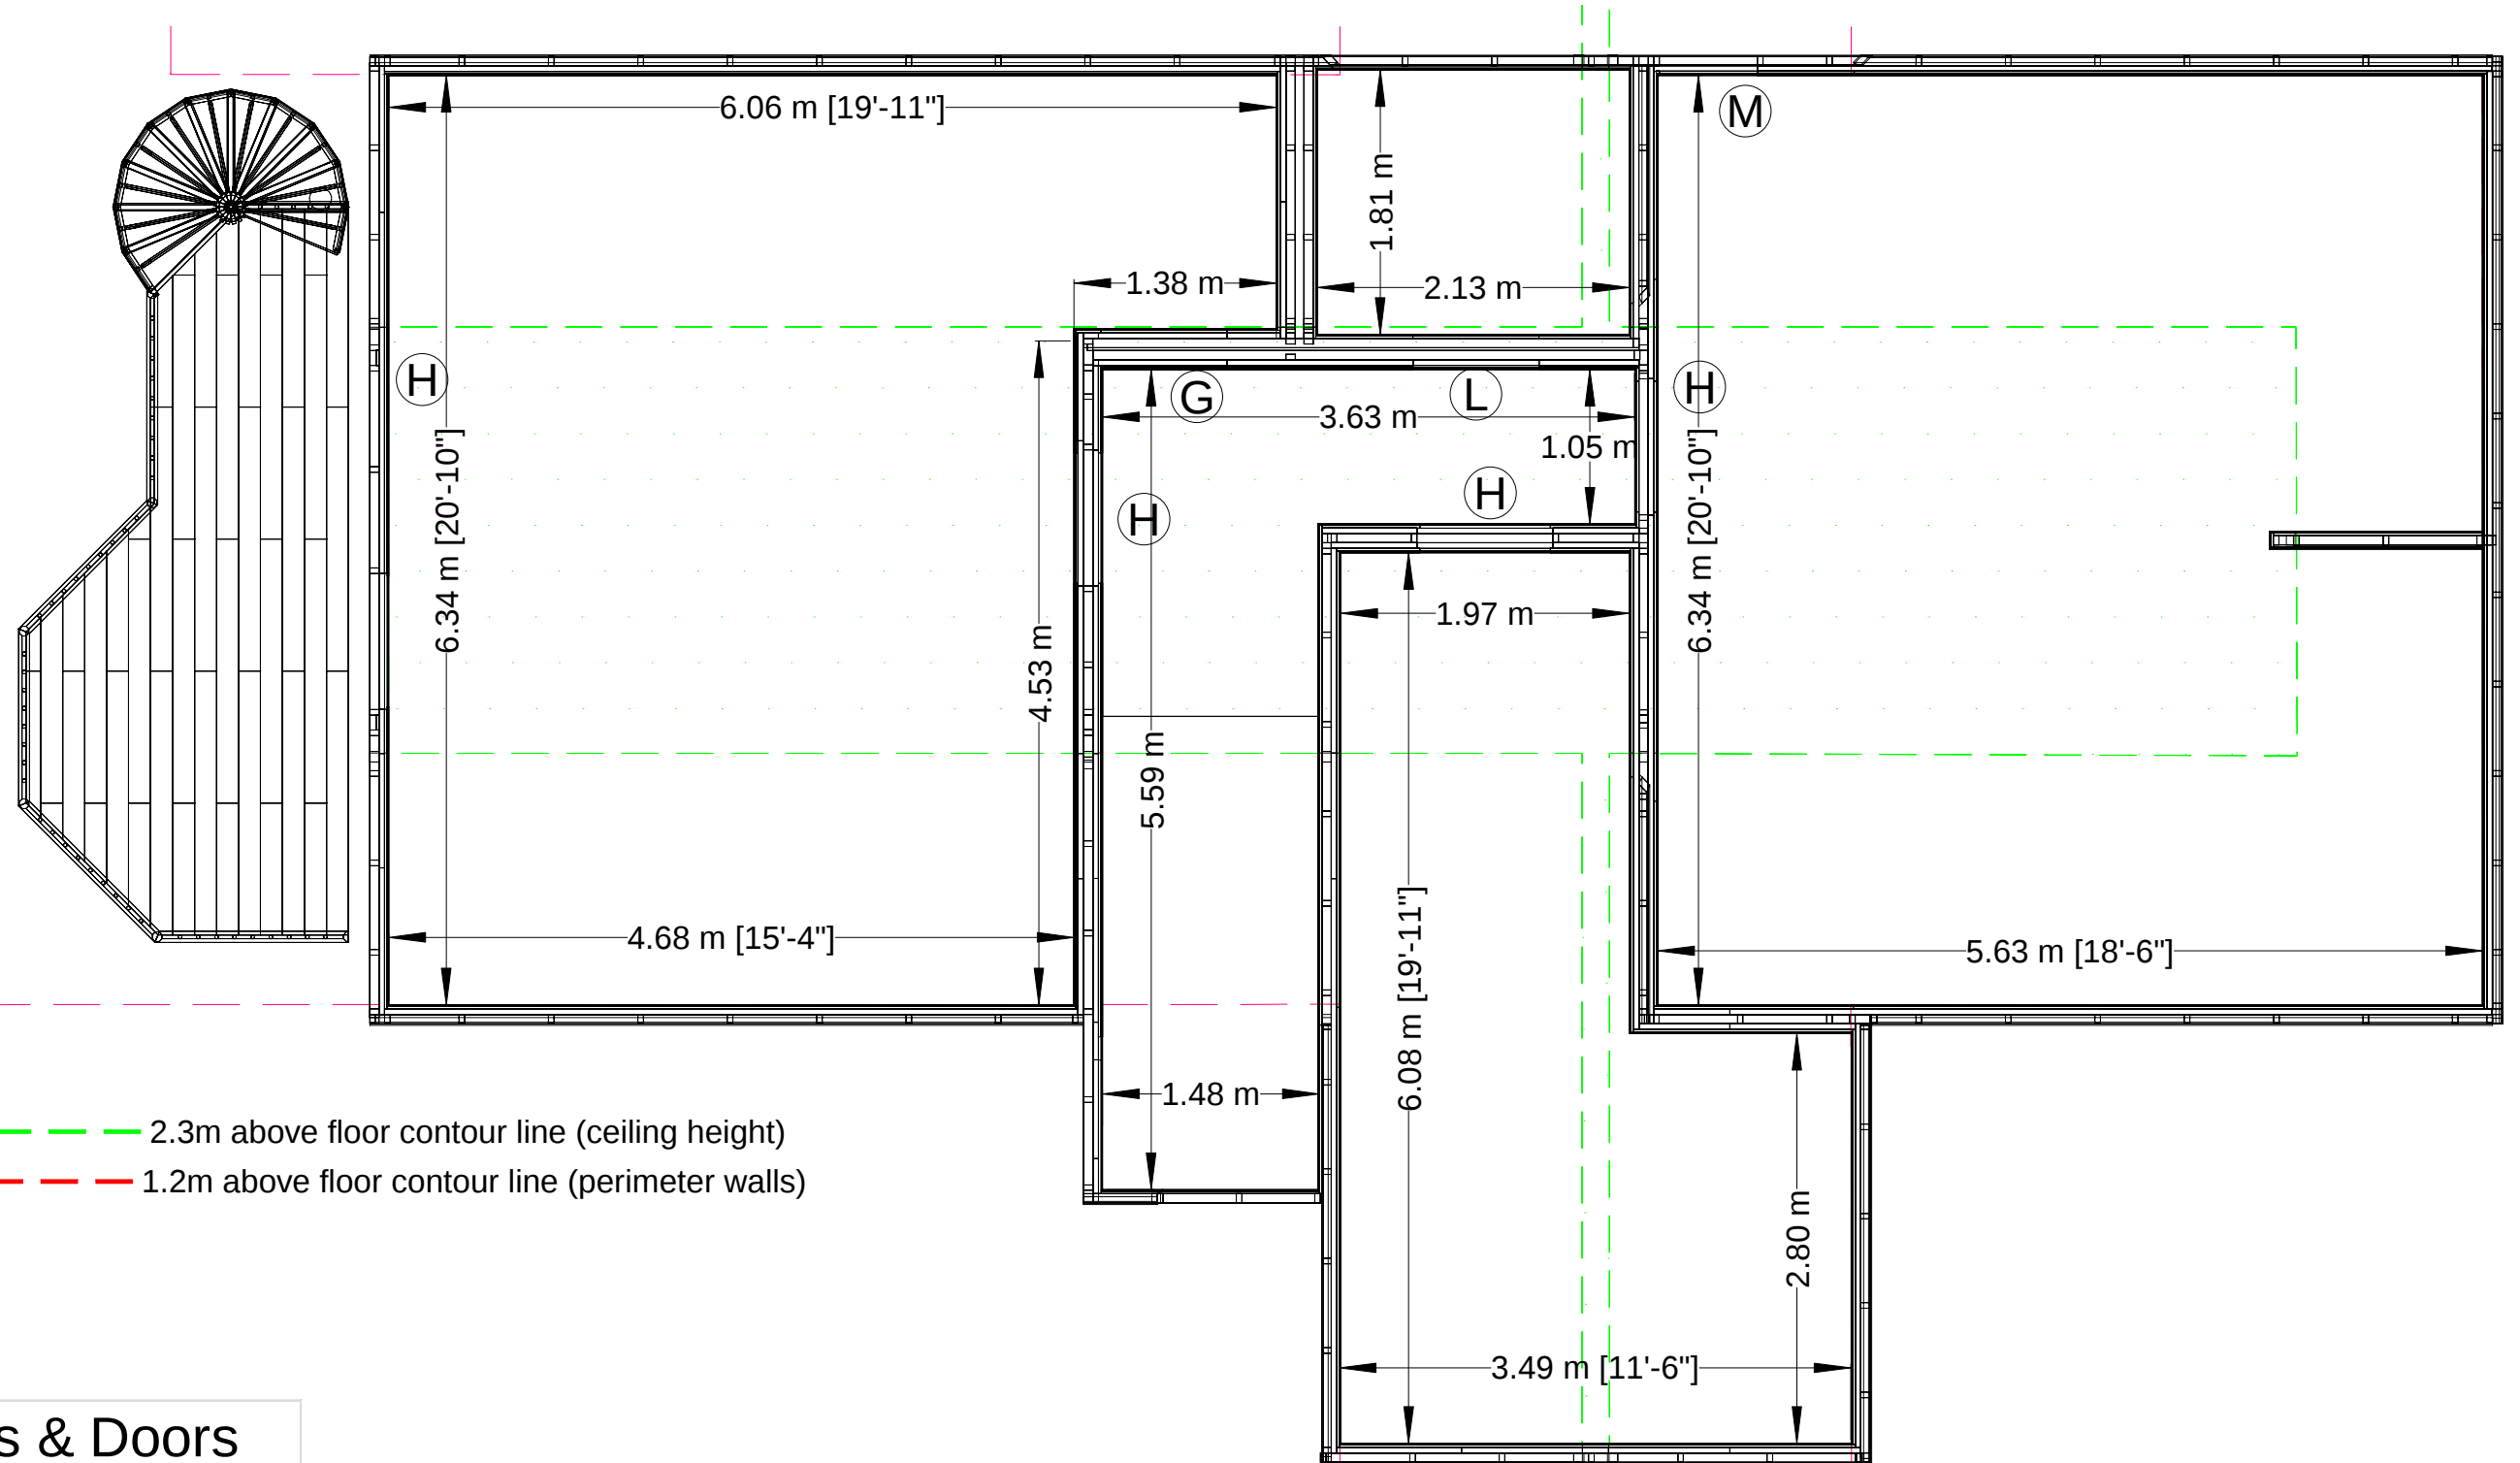

Windows & Doors

	Width	Height	Type	Style
A	1680	1640	Fixed	Single
B	1070	1640	Fixed	Single
C	460	1640	Fixed	Single
D	900	2040	Hinged	Single
E	1150	2040	Hinged	Double
F	1200	2040	Pocket	Double
G	800	2040	Pocket	Single
H	826	2040	Hinged	Single
I	632	2040	Hinged	Single
J	1200	2040	Hinged	Single
K	826	2040	Hinged	Double
L	800	2040	Pocket	Double
M	626	2040	Hinged	Single

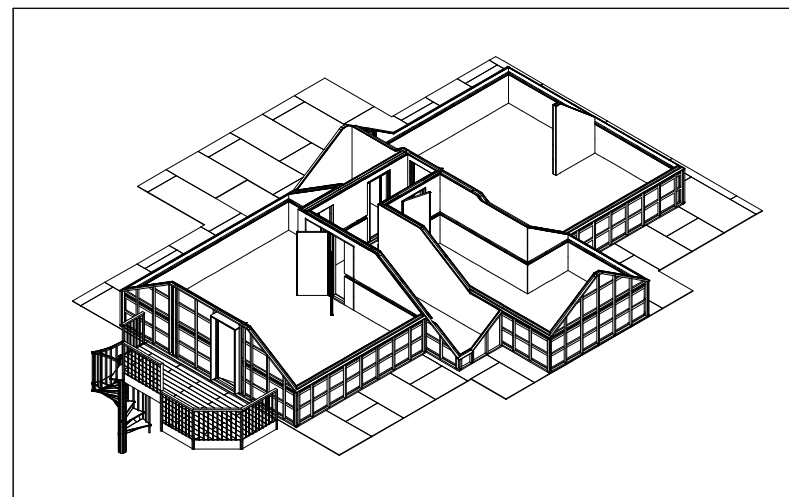

'Roselea' Smiths Loke

Bradwell, Gt. Yarmouth NR31 8DG

TITLE

First Floor Plan

SIZE	DATE	DRAWN BY	REV
A3	10/04/13	Stephen McGarry	1.0
SCALE	1:50	SHEET	5 of 19