


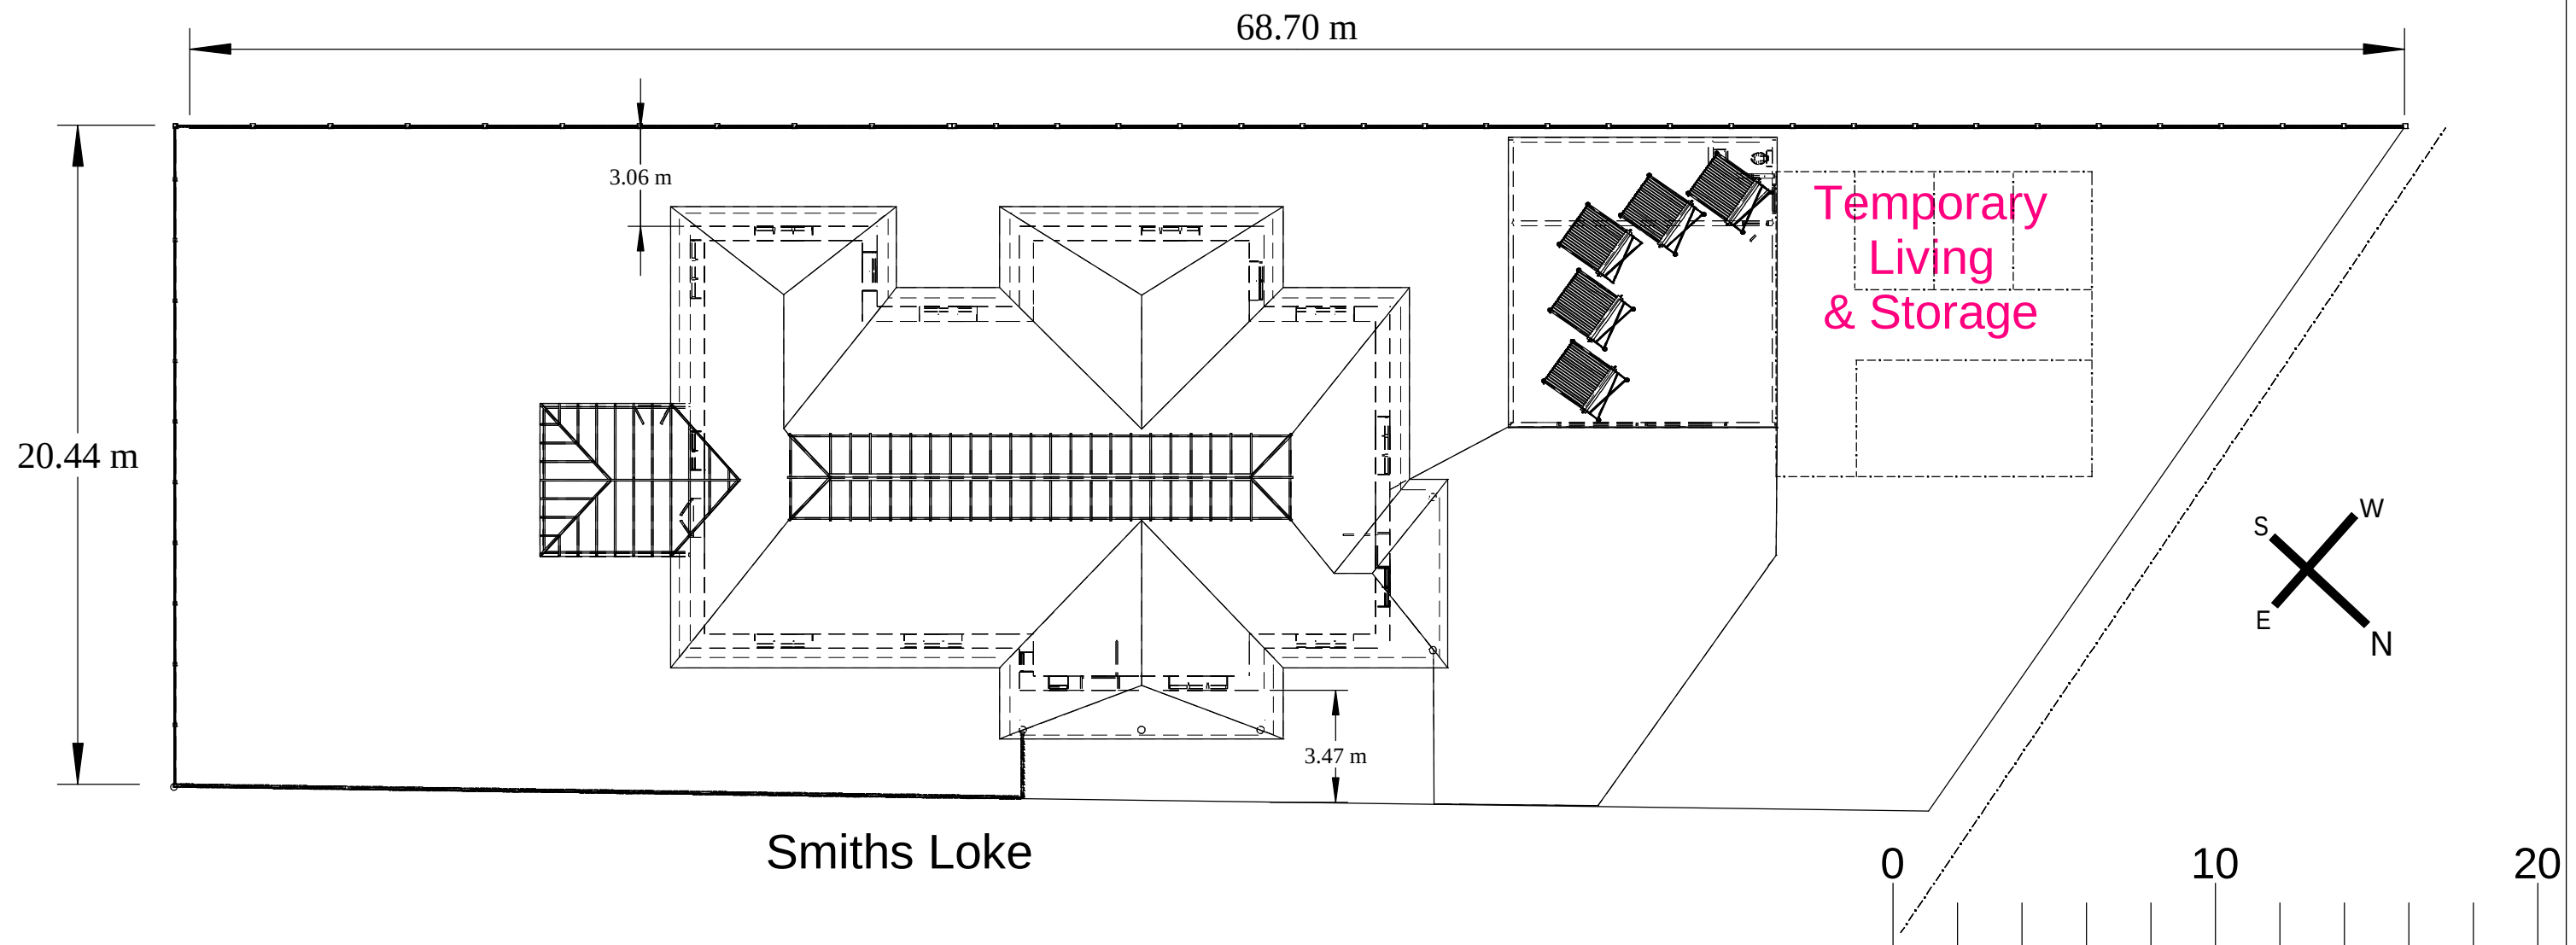

Site Area 1280 sqm approx. House footprint 300 sqm approx

'Roselea' Smiths Loke			
Bradwell, Gt. Yarmouth NR31 8DG			
TITLE			
Site Plan			
SIZE	DATE	DRAWN BY	REV
A3	28/10/09	Stephen McGarry	2.0
SCALE	1:200	SHEET	1 of 7