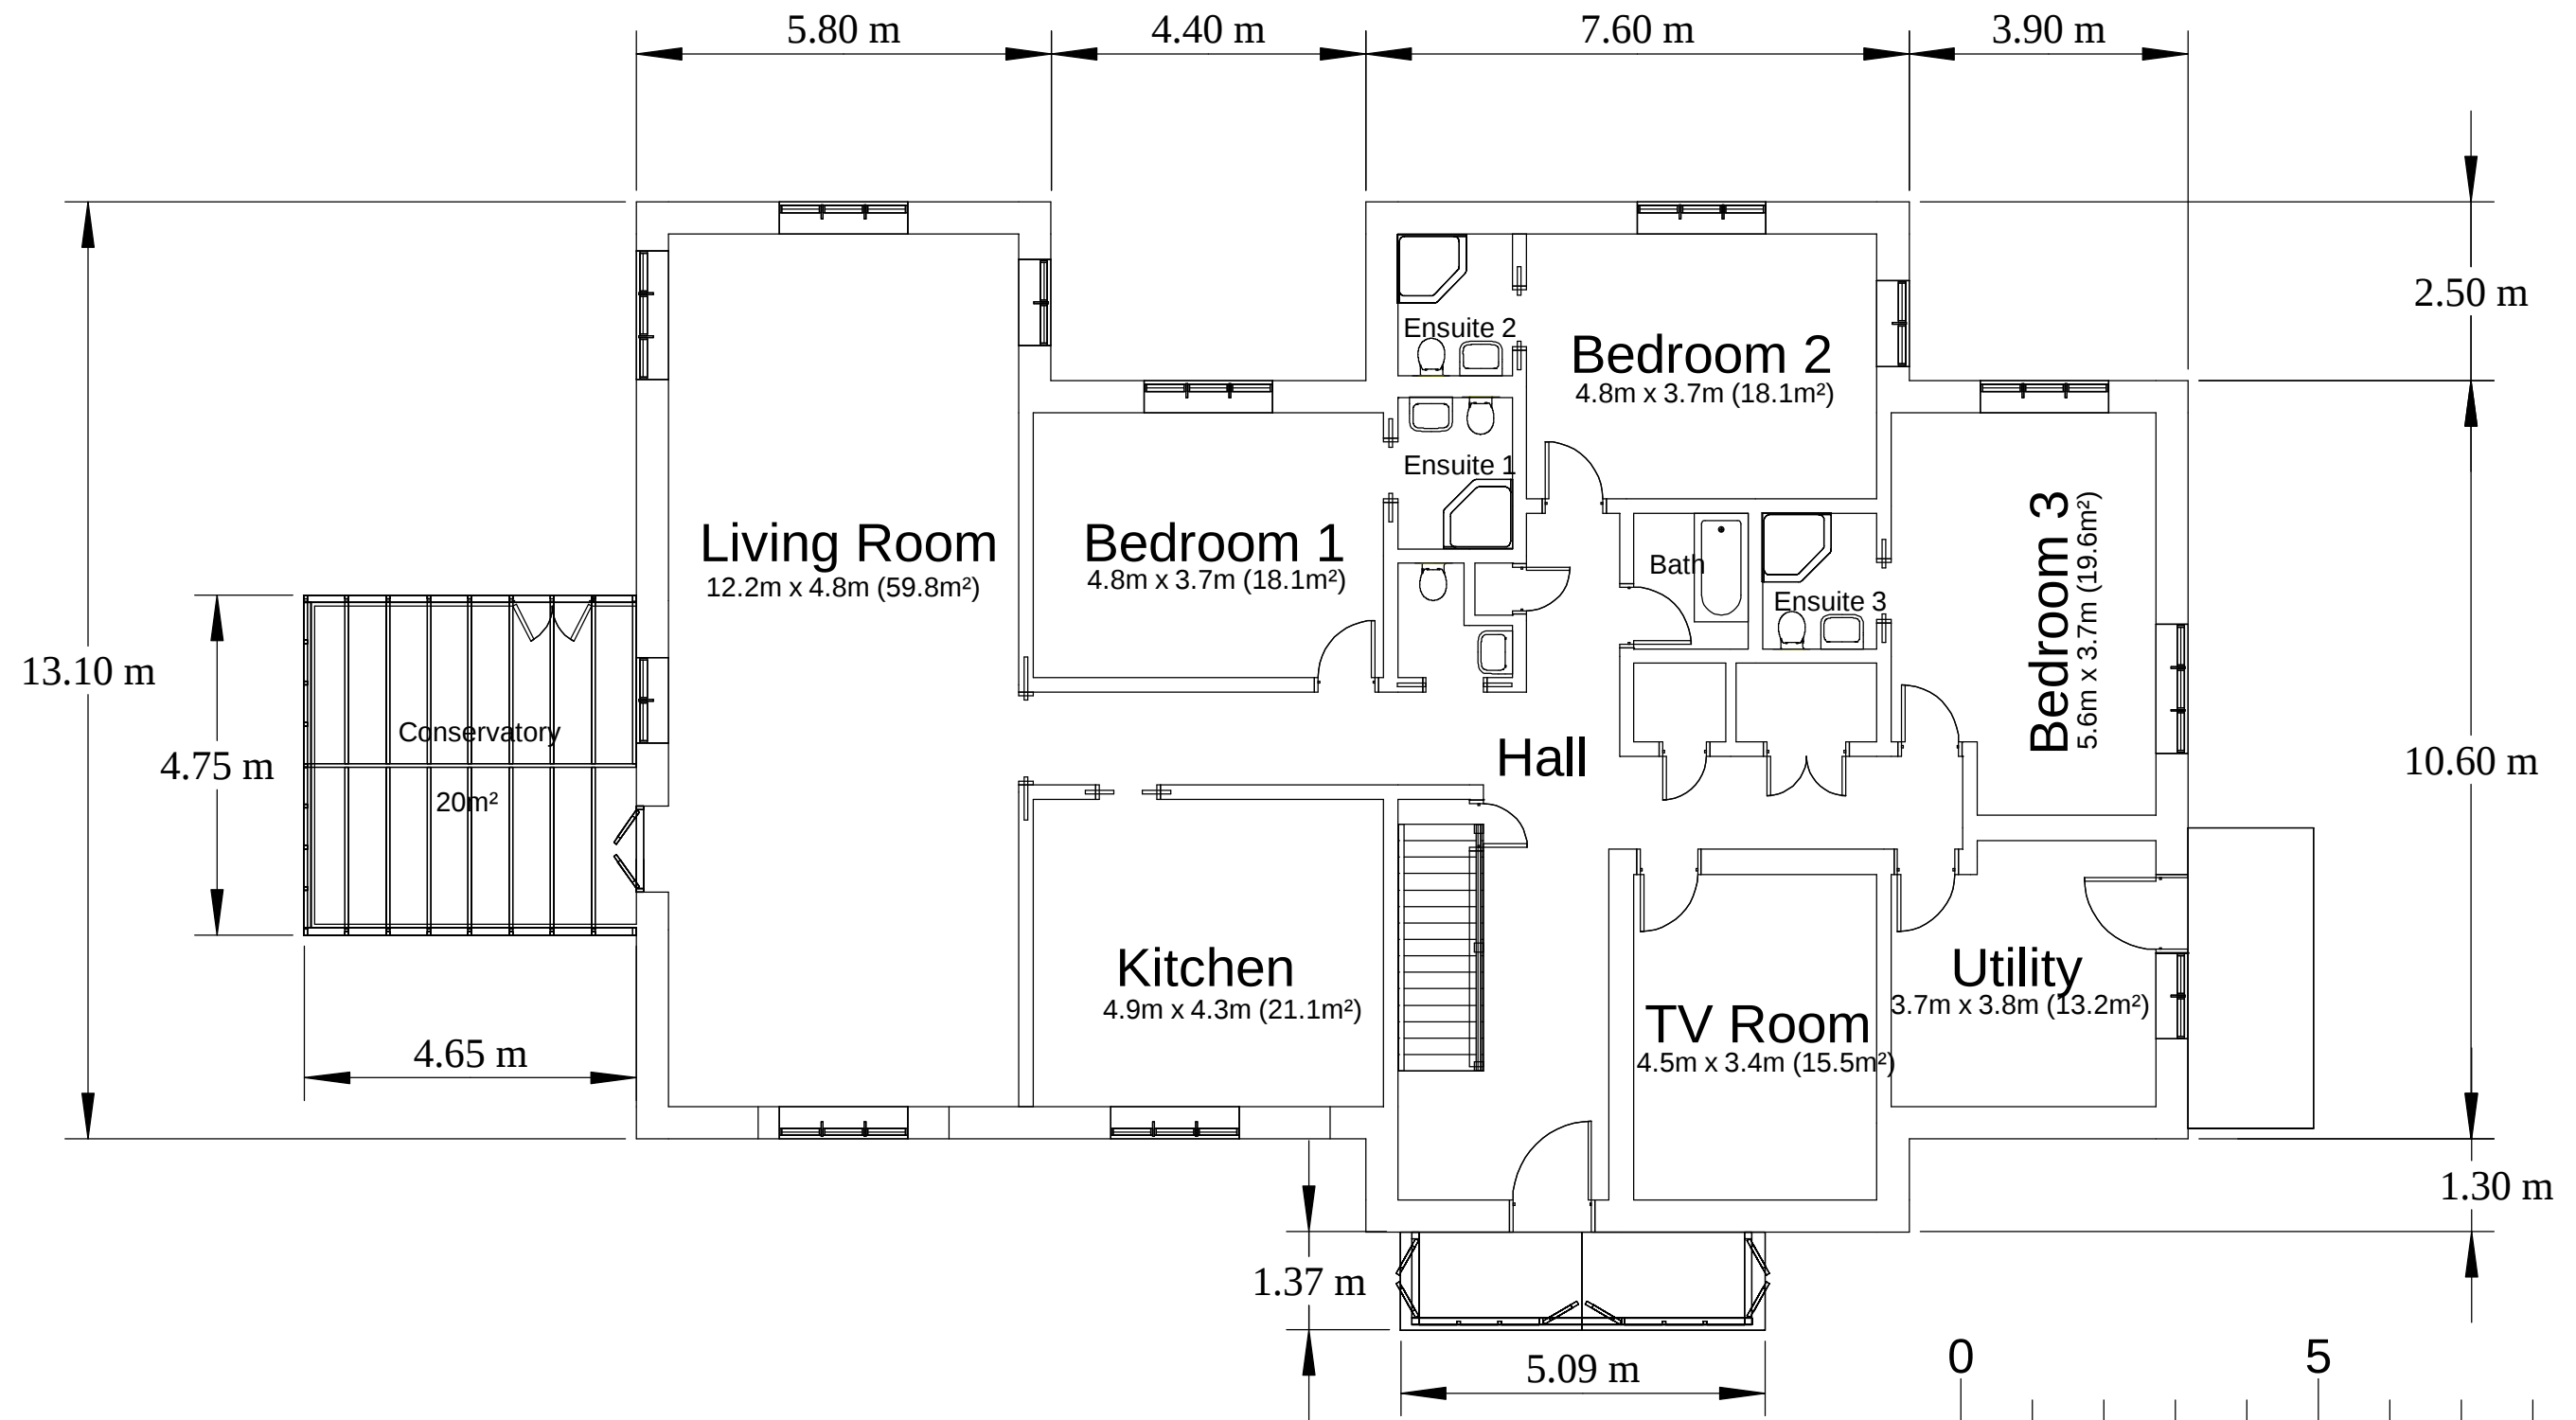


'Roselea' Smiths Loke			
Bradwell, Gt. Yarmouth NR31 8DG			
TITLE			
Ground Floor			
SIZE	DATE	DRAWN BY	REV
A3	20/08/09	Stephen McGarry	1.0
SCALE	1:100	SHEET	2 of 7