
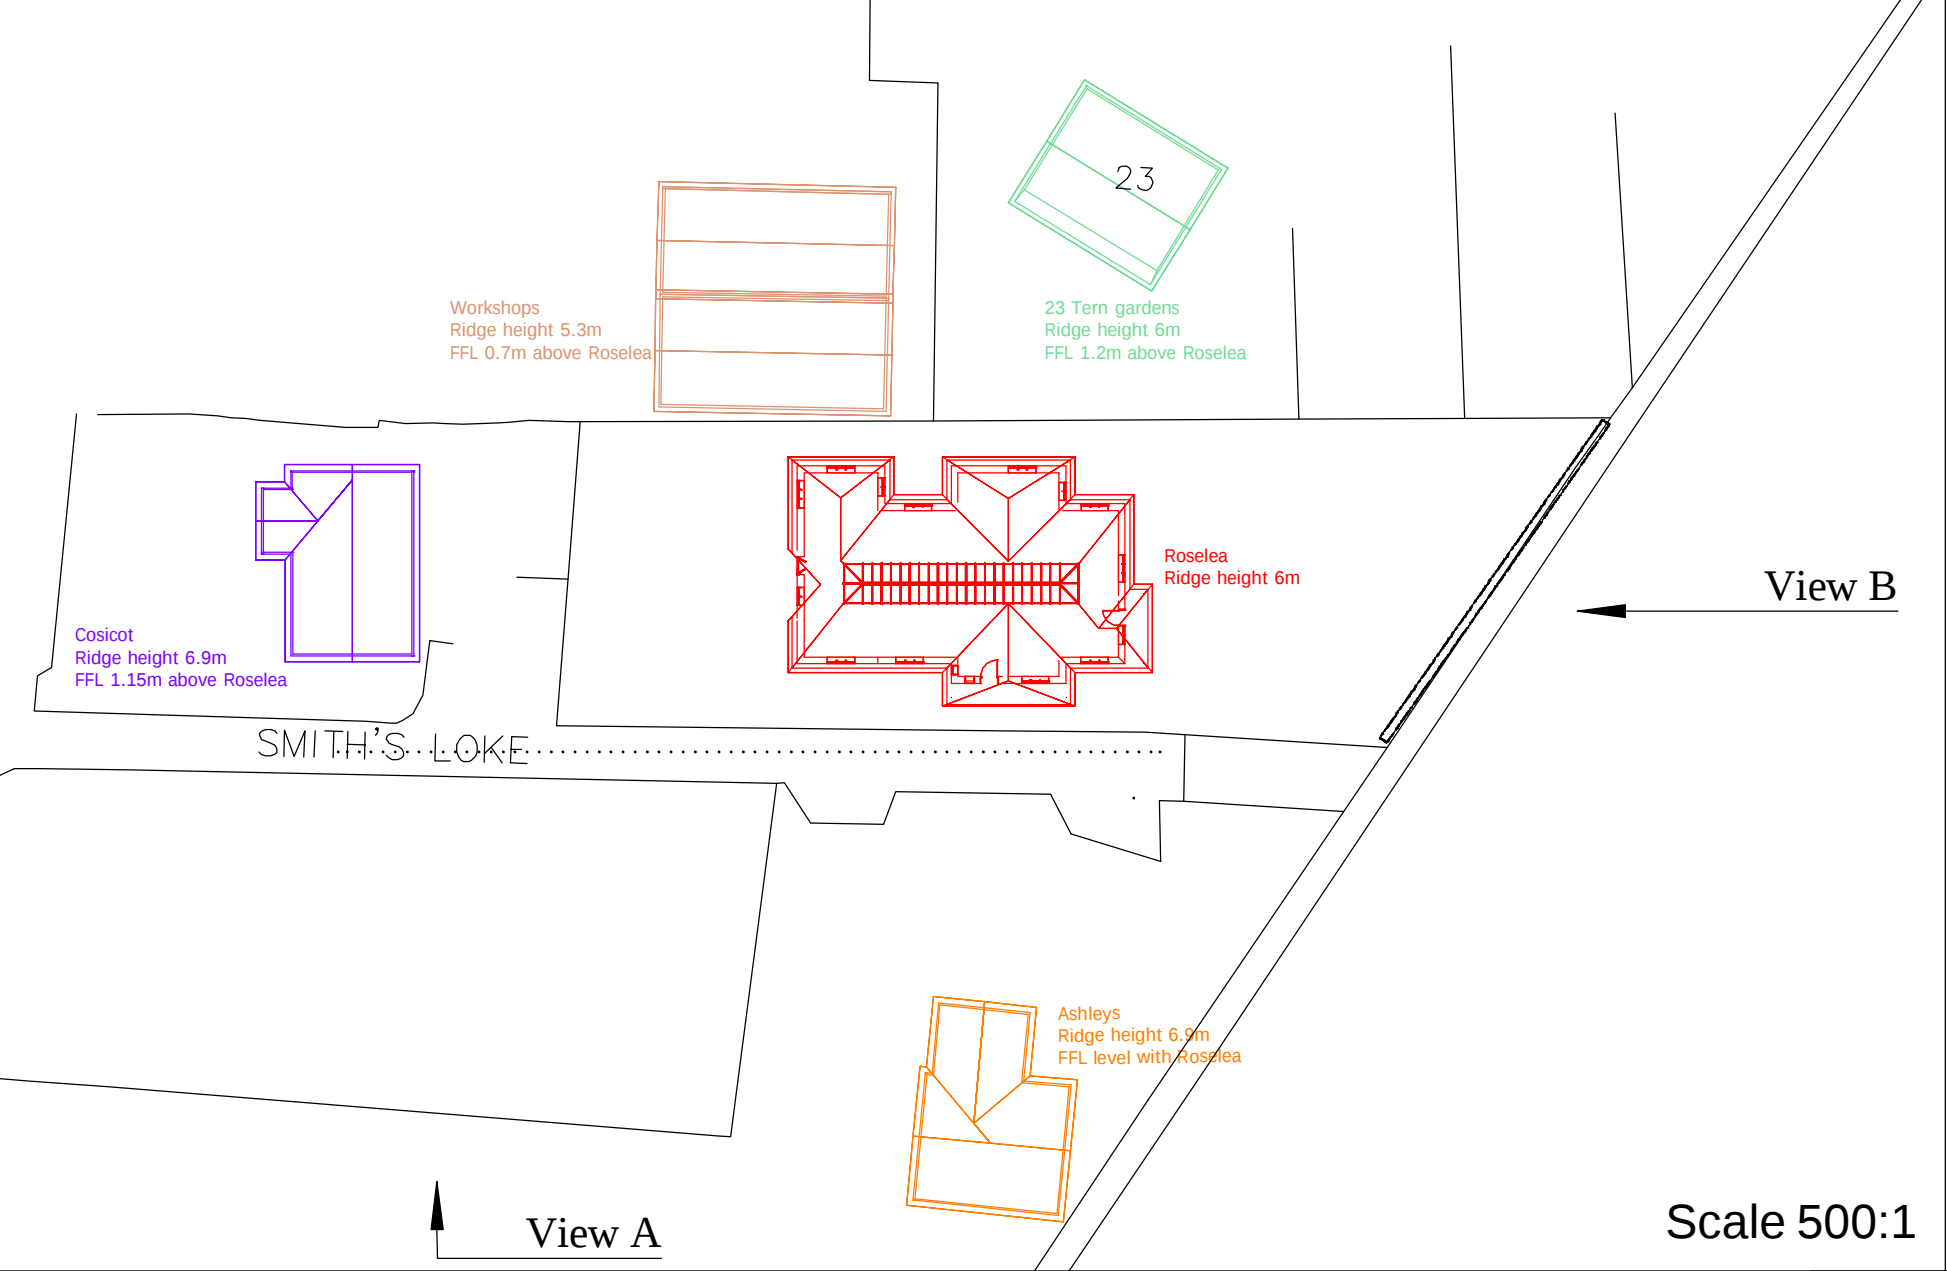
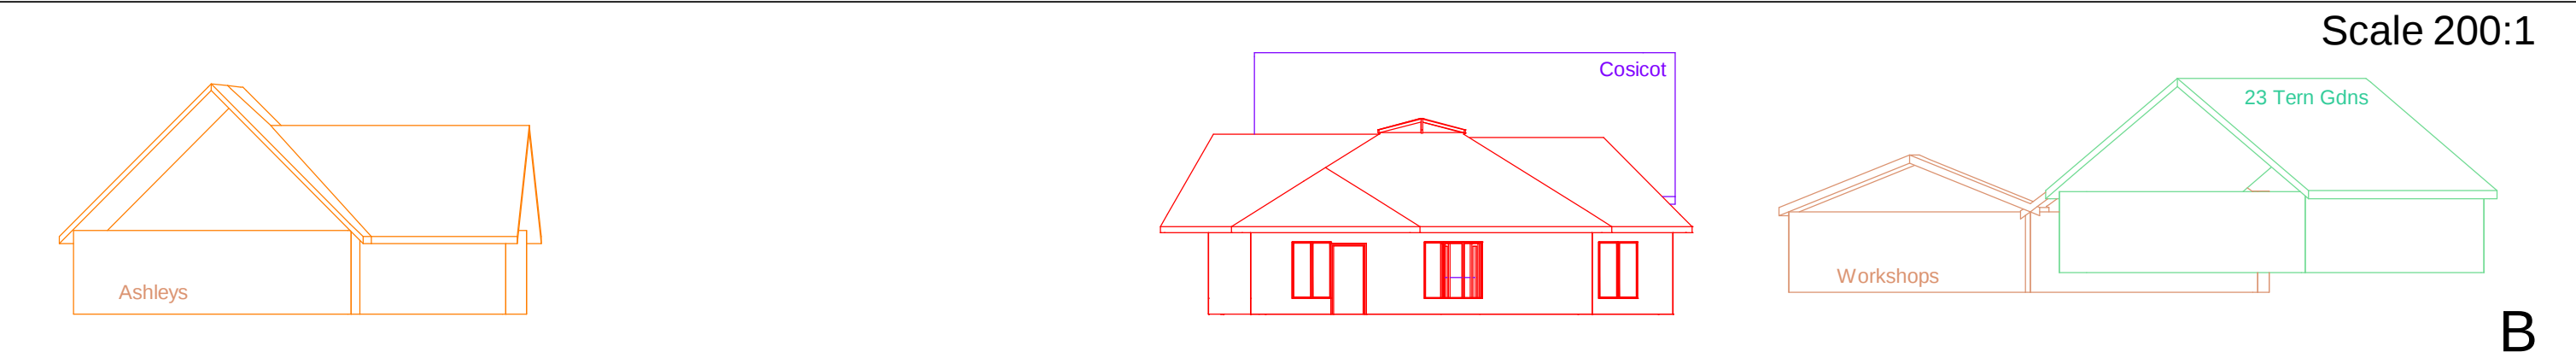


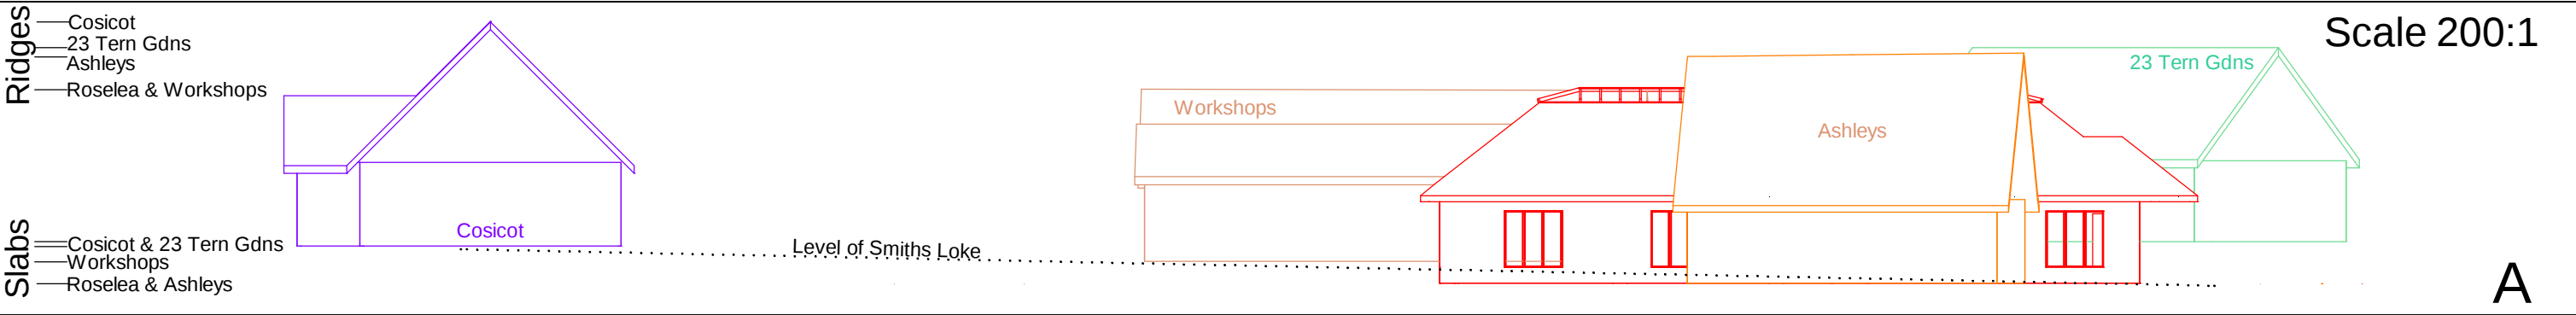

All adjacent building shapes are approximate
19 & 21 Tern Gardens Similar to No 23

Slab & Ridge Levels		
Building	Slab Level	Ridge above Slab
Roselea	0 m	6m
Ashleys	-0.1 m	6.9m
Cosicot	+1.15 m	6.9m
Workshops	+0.7 m	5.3m
23 Tern Gdns	+1.2 m	6m
'Roselea' Smiths Loke		
Bradwell, Gt. Yarmouth NR31 8DG		
TITLE		
Building Levels		
SIZE	DATE	DRAWN BY
A3	24/04/10	Stephen McGarry
SCALE		SHEET
		1 of 2
		REV
		2.0