
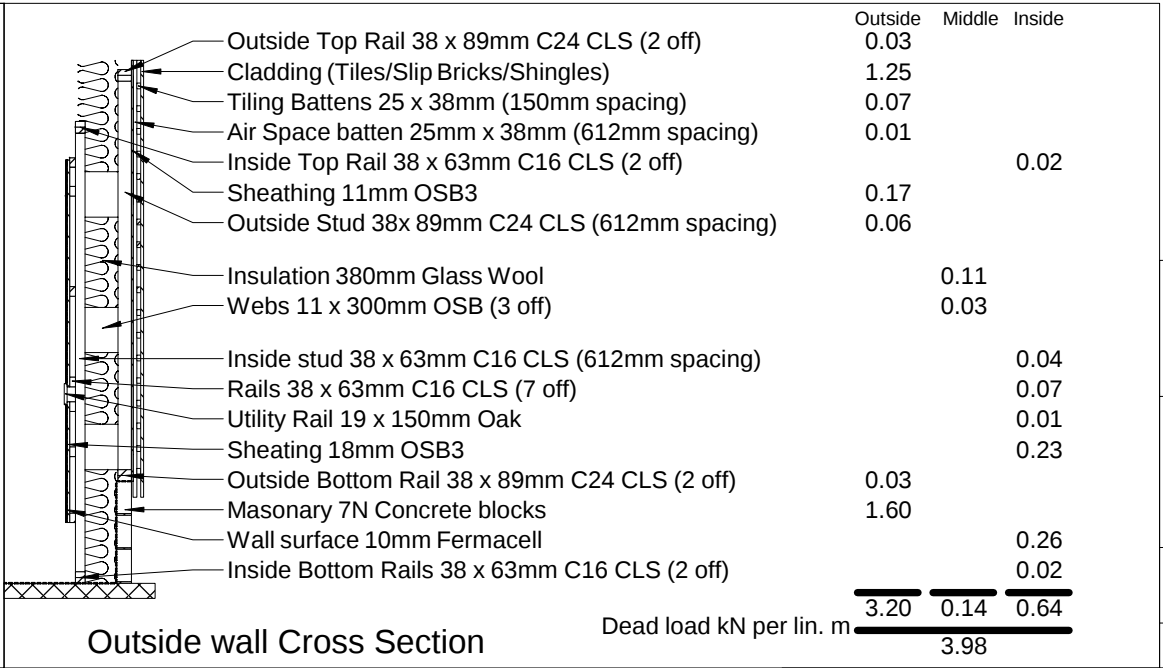
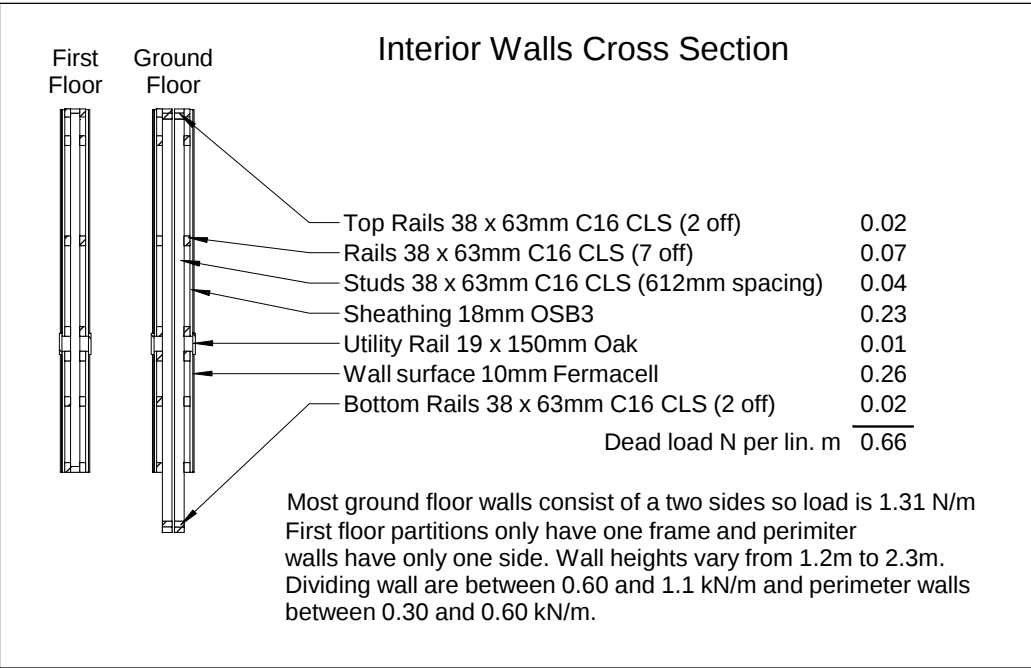
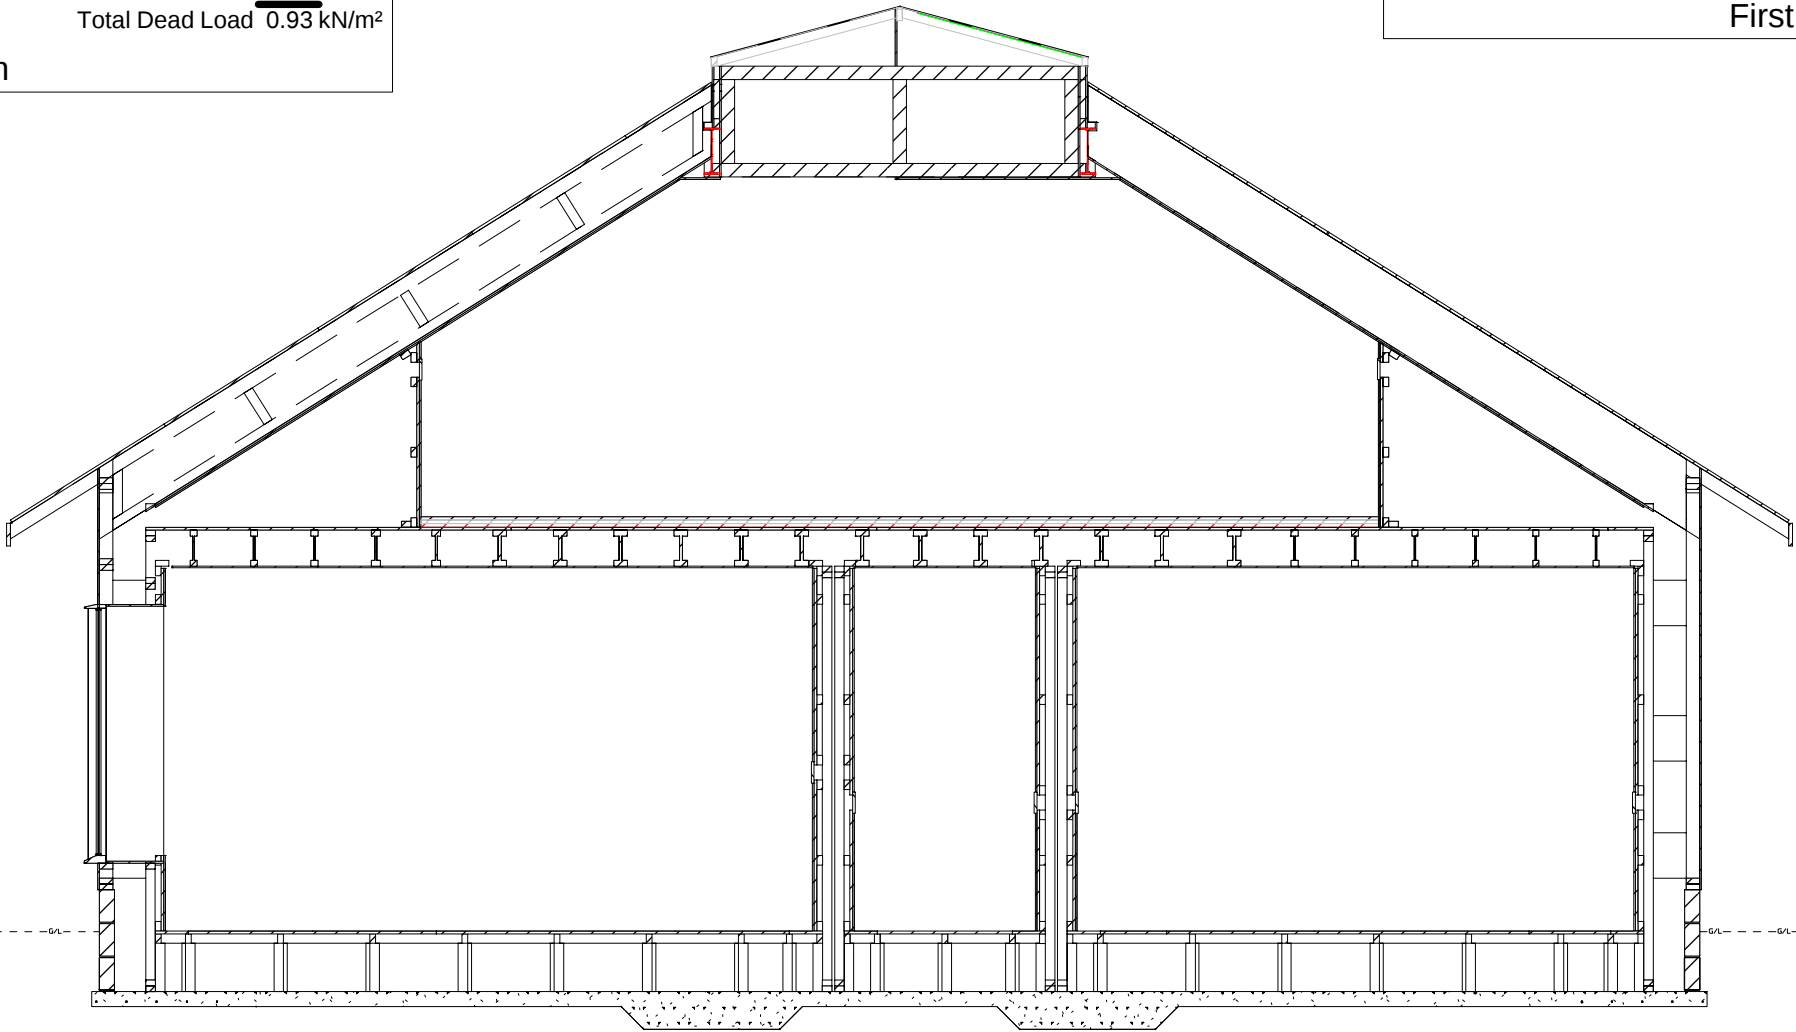
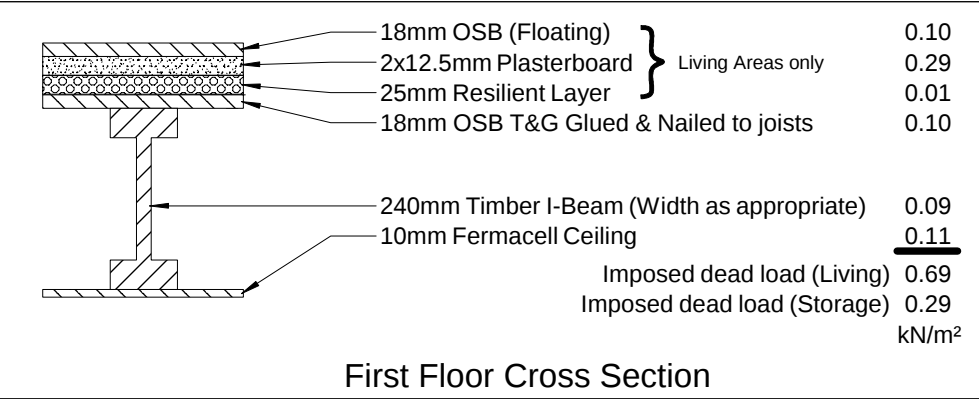


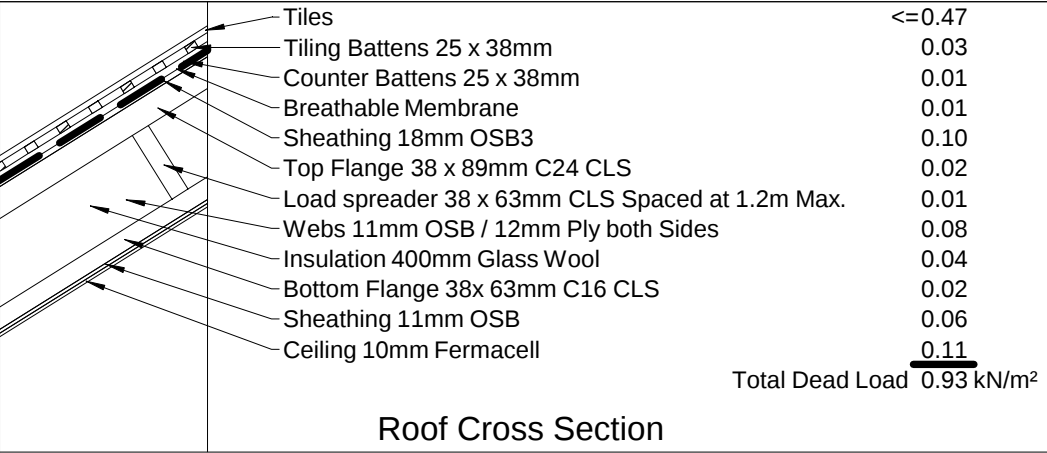

Unless otherwise specified all timber is 38mm CLS
63mm is C16 & 89mm is C24

'Roselea' Smiths Loke
Bradwell, Gt. Yarmouth NR31 8DG

TITLE

Cross Sections

SIZE	DATE	DRAWN BY	REV
A3	10/04/13	Stephen McGarry	1.0
SCALE	1:50	SHEET	34 of 19