


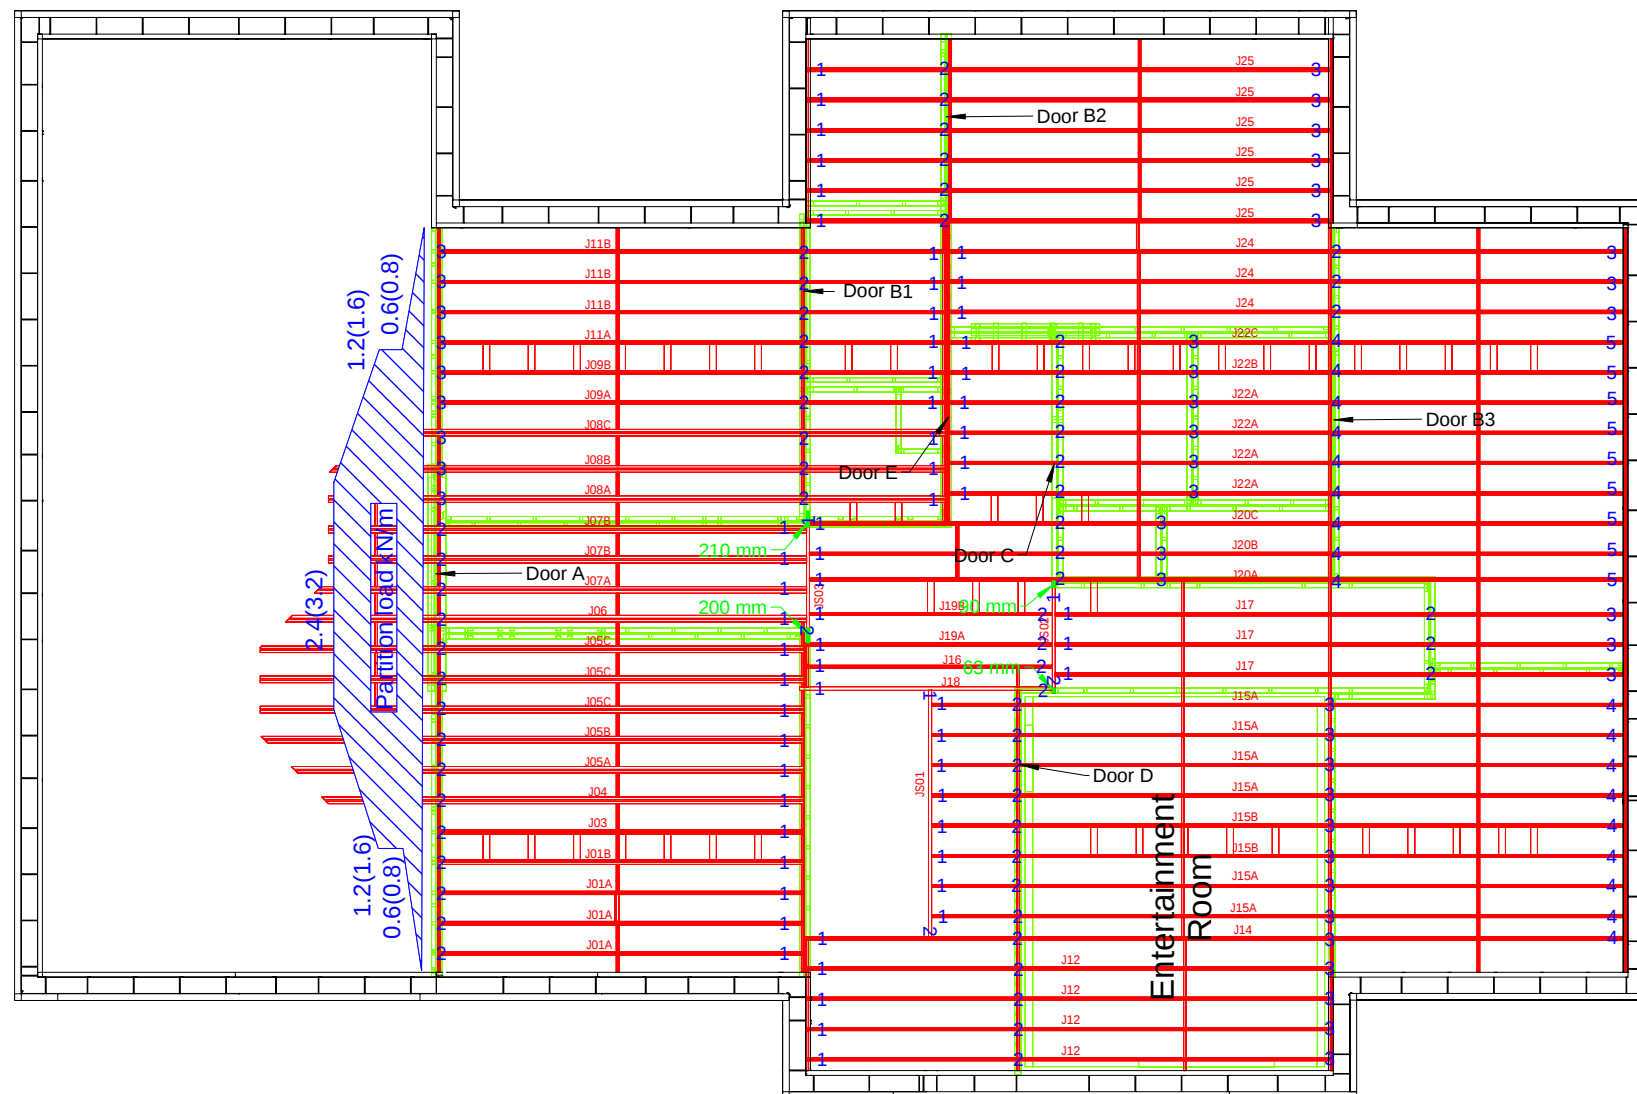
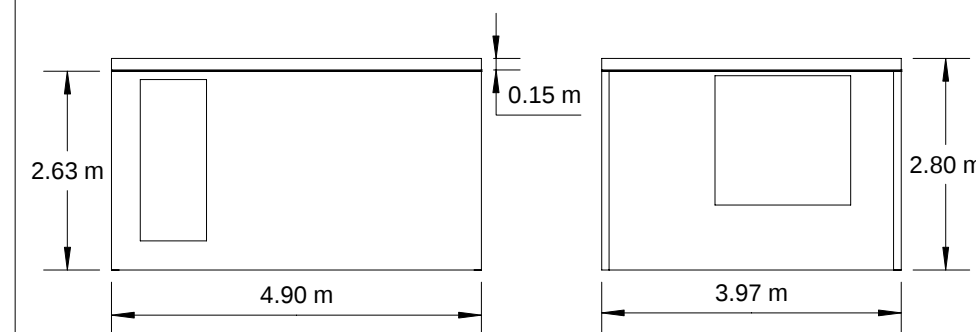


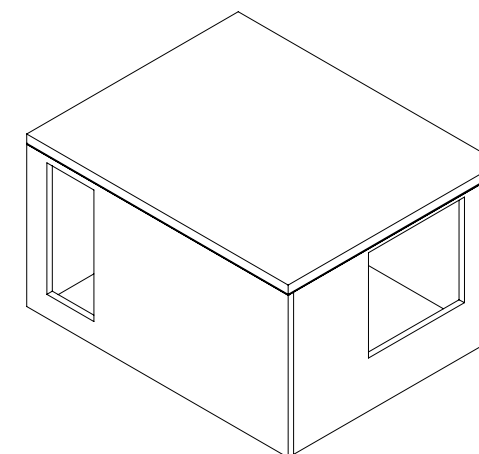

Entertainment Room

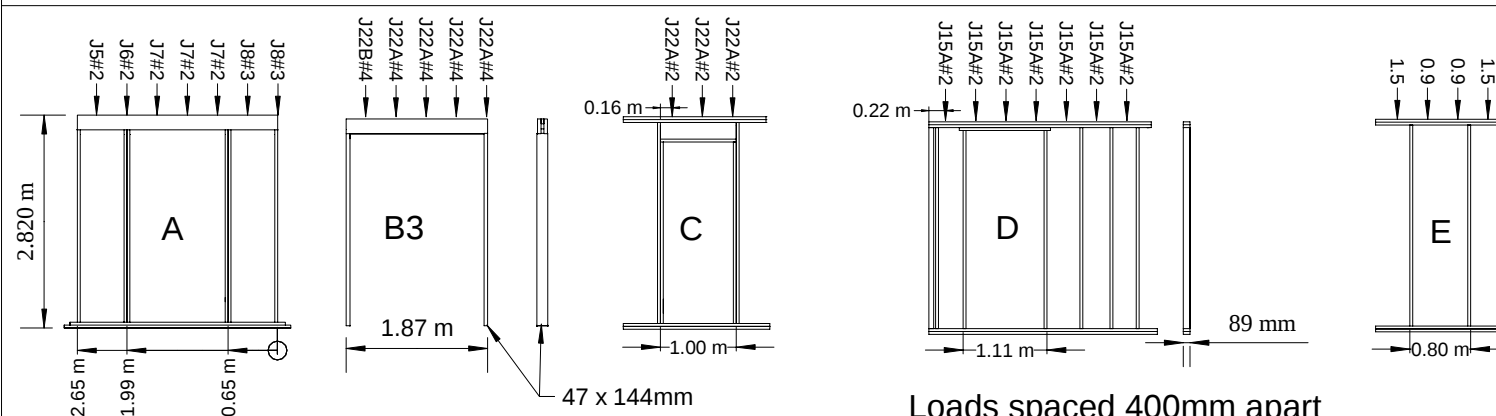

Self contained box inside the timber building,
built from concrete to give mass for sound proofing.
Walls made from dense concrete blocks, ceiling
from reinforced concrete 150mm thick.

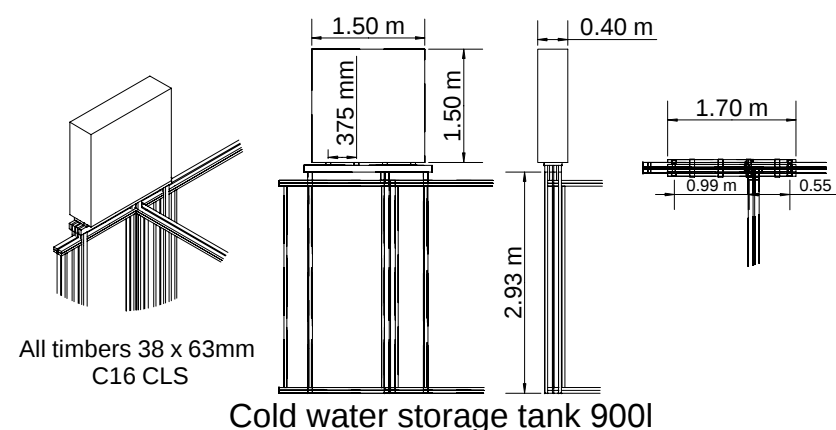

'Roselea' Smiths Loke

Bradwell, Gt. Yarmouth NR31 8DG

TITLE

FF Loads on GF

SIZE	DATE	DRAWN BY	REV
A3	10/04/13	Stephen McGarry	1.0
SCALE	1:100	SHEET	14 of 19