
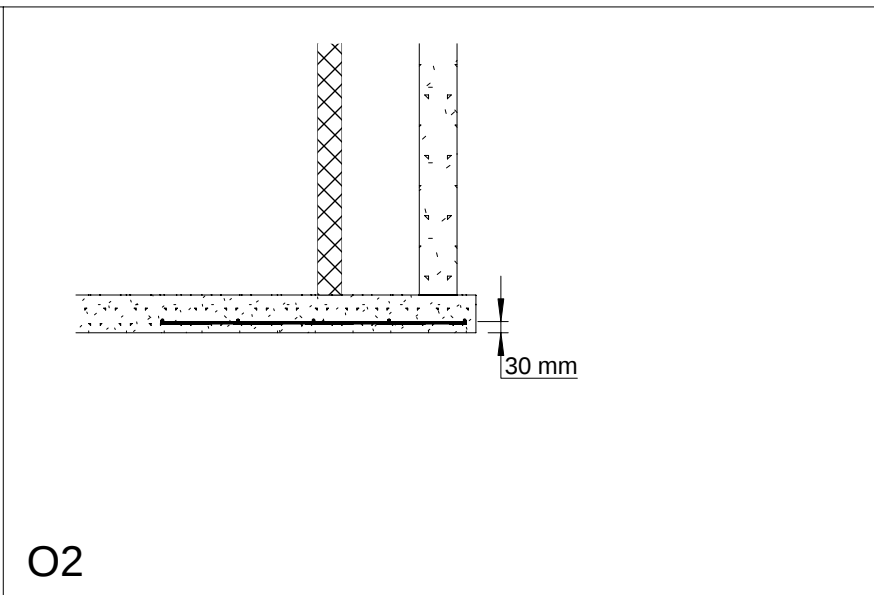
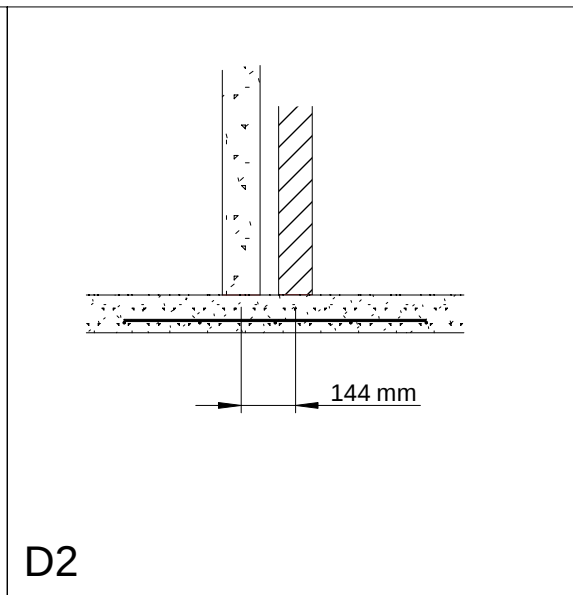
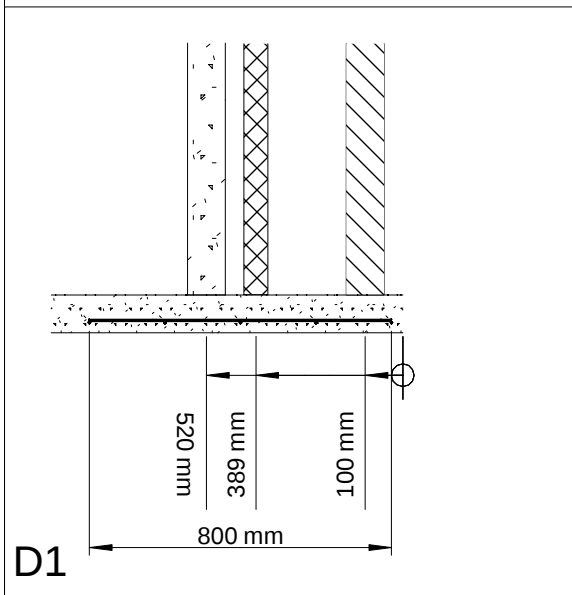


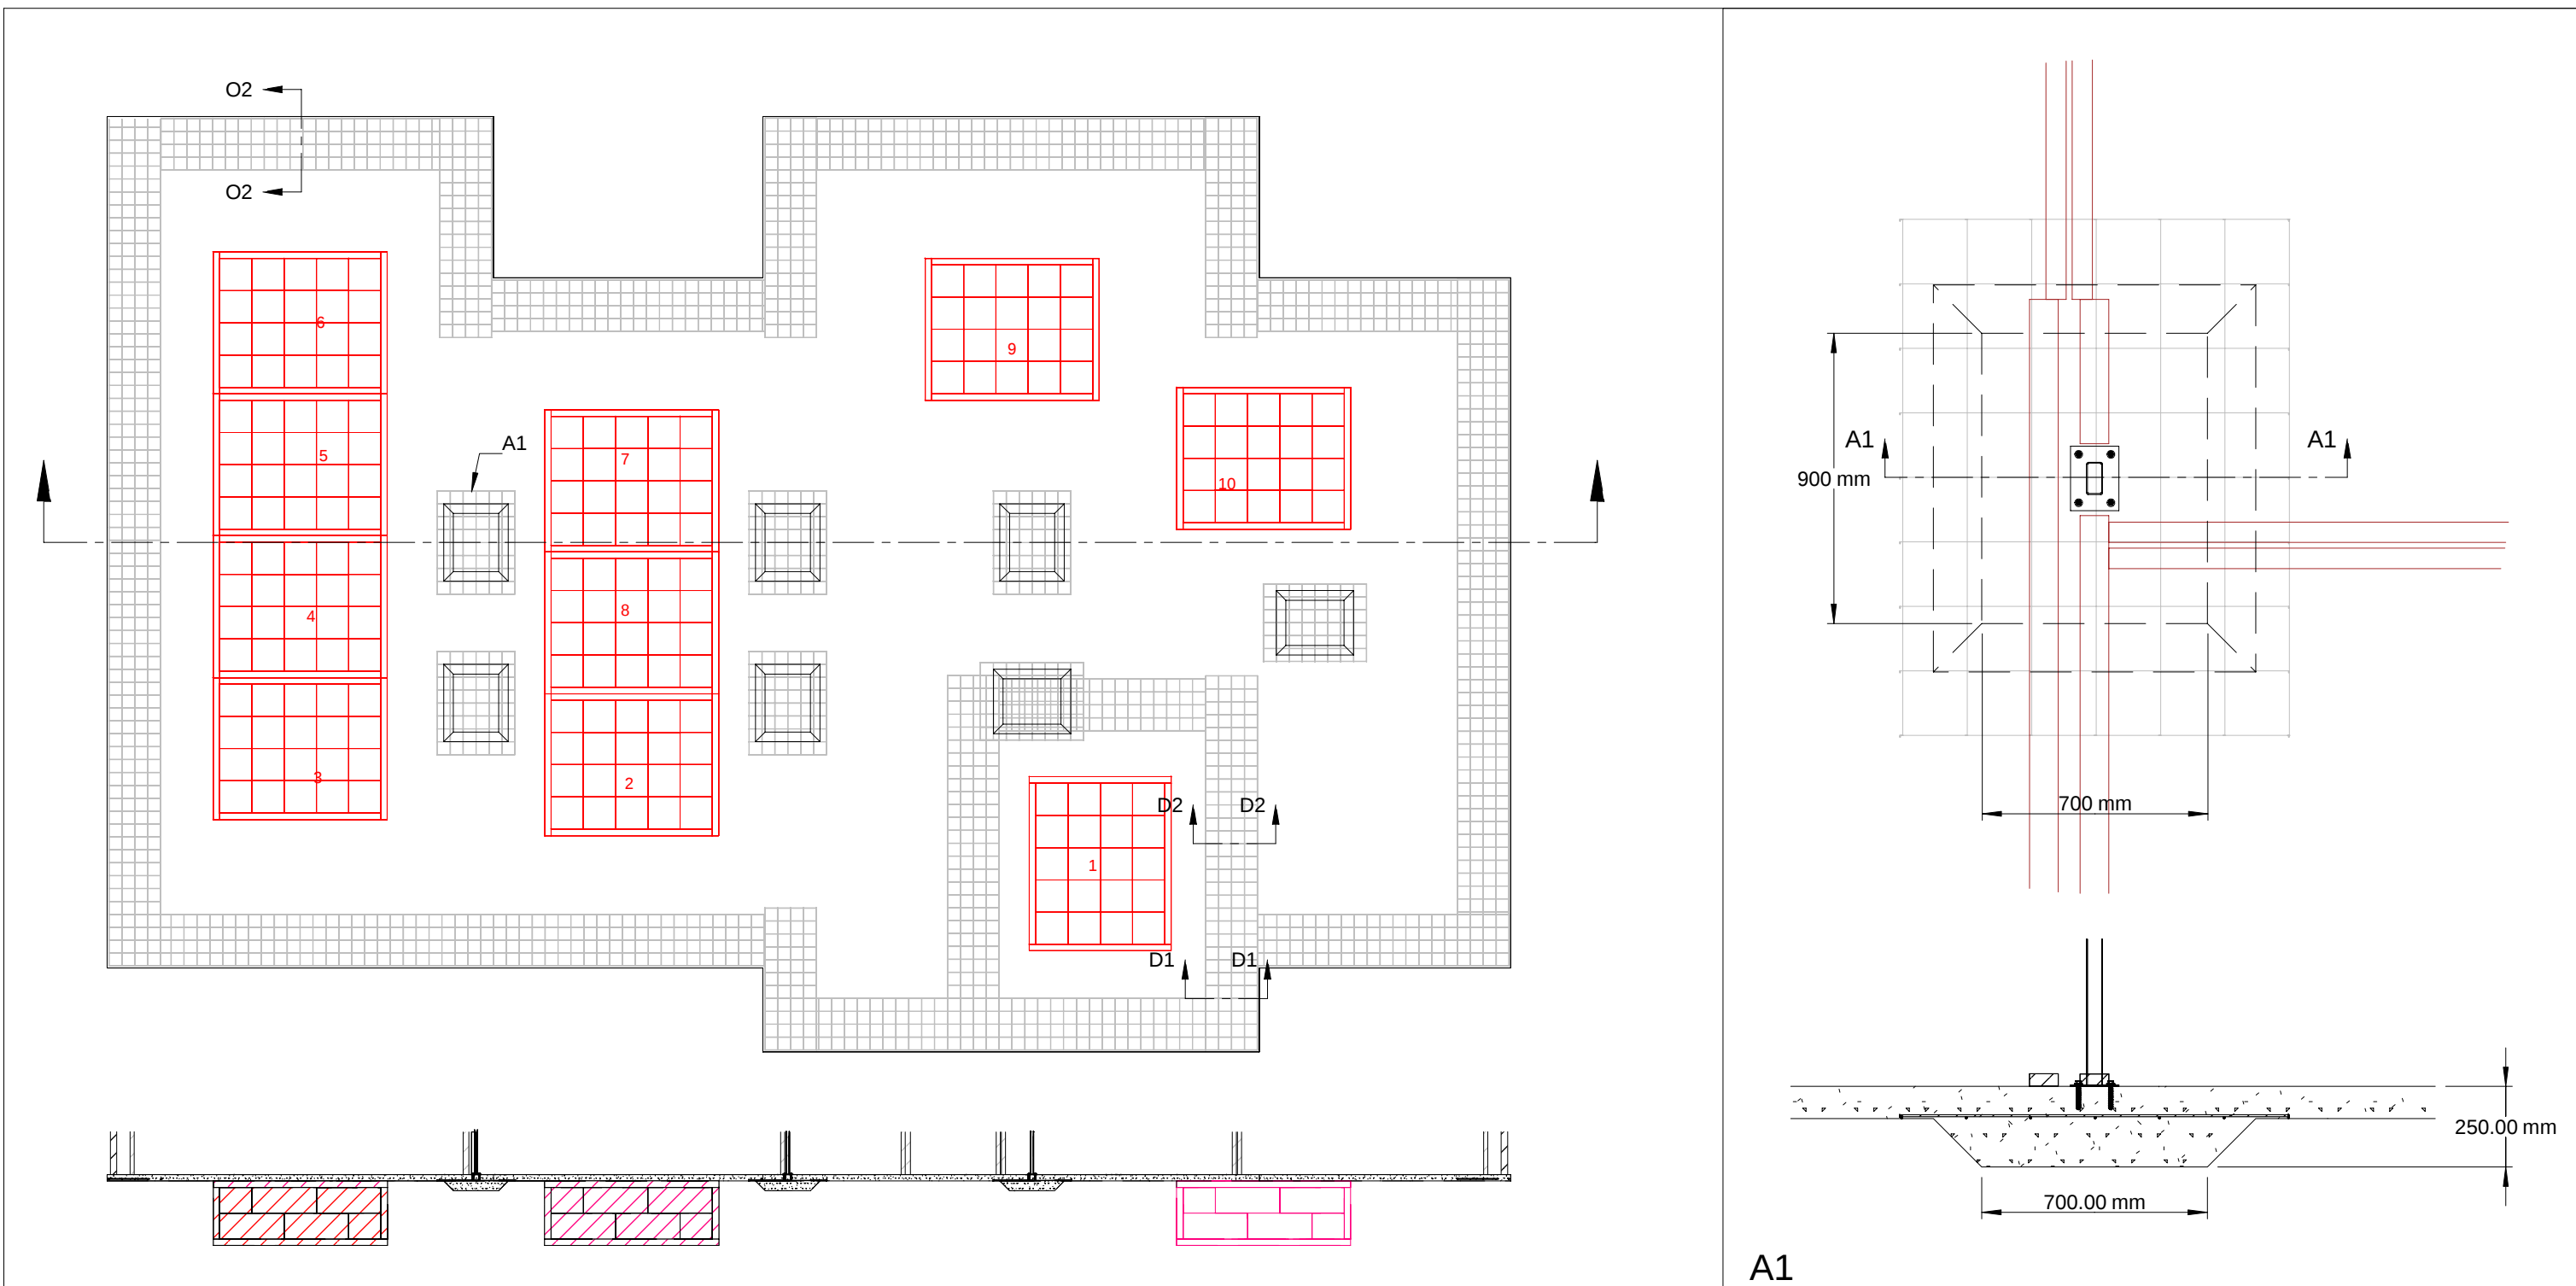

All re-inforcement mesh is A142

'Roselea' Smiths Loke
Bradwell, Gt. Yarmouth NR31 8DG

TITLE

Foundations

SIZE	DATE	DRAWN BY	REV
A3	10/04/13	Stephen McGarry	1.0
SCALE	1:100	SHEET	20