




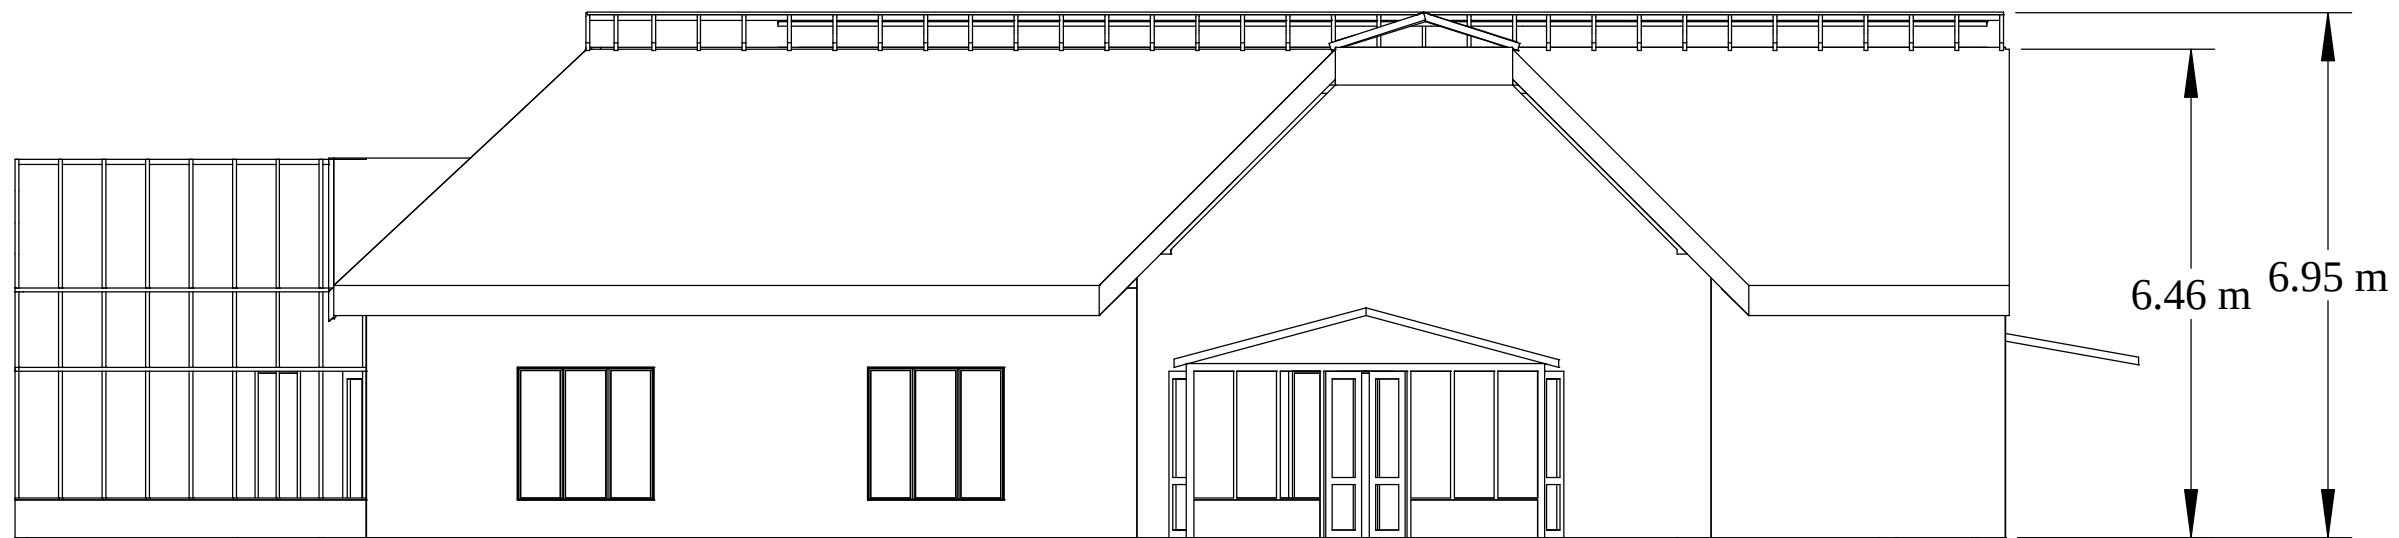


Front

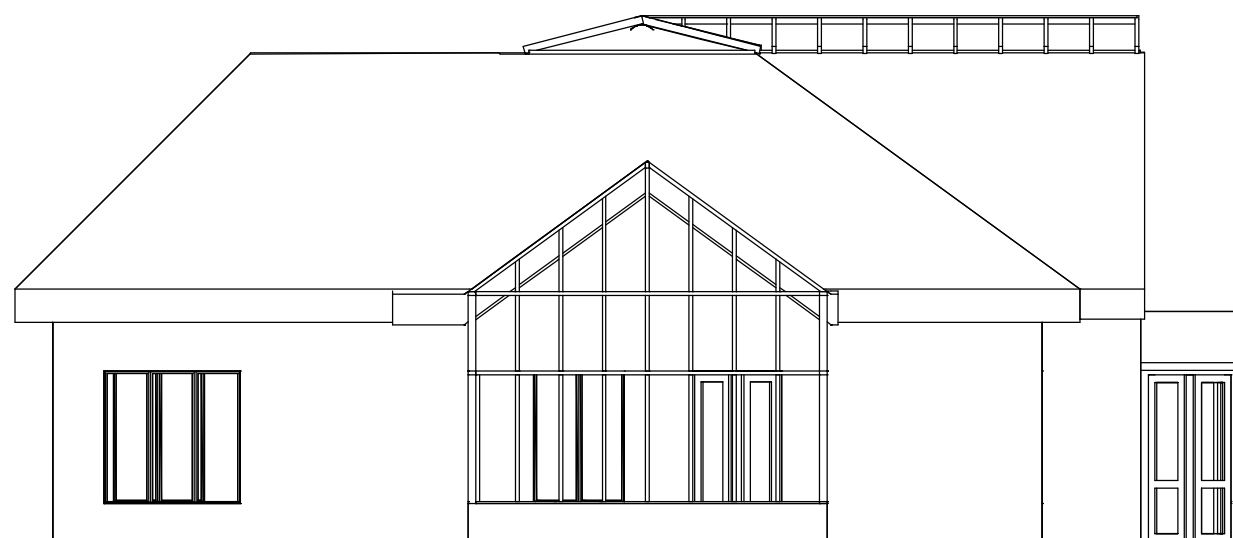


Left

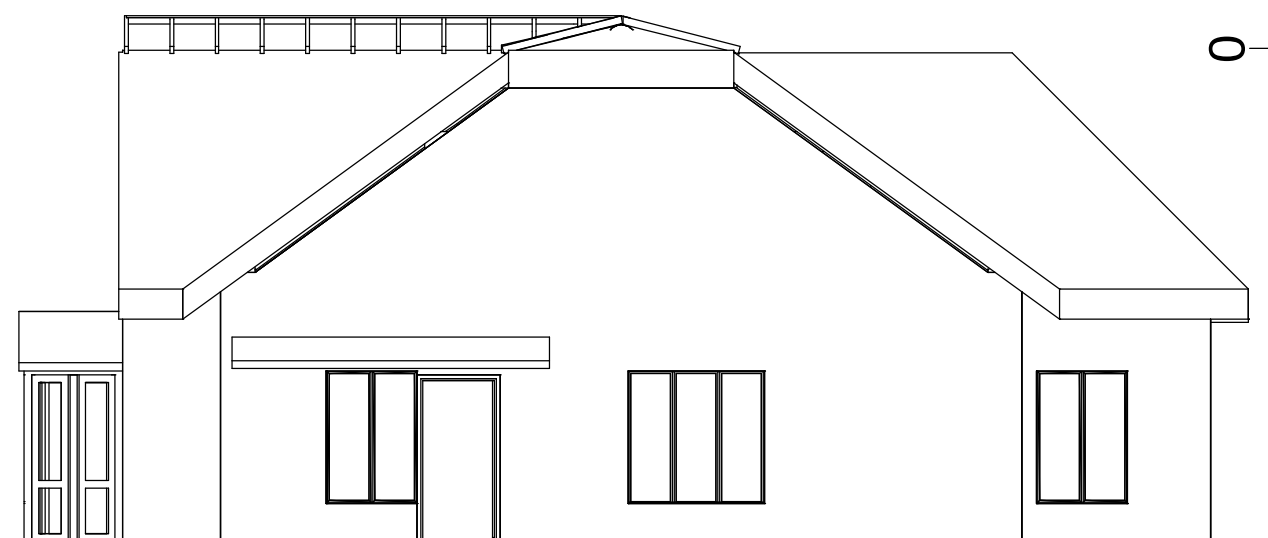

Right

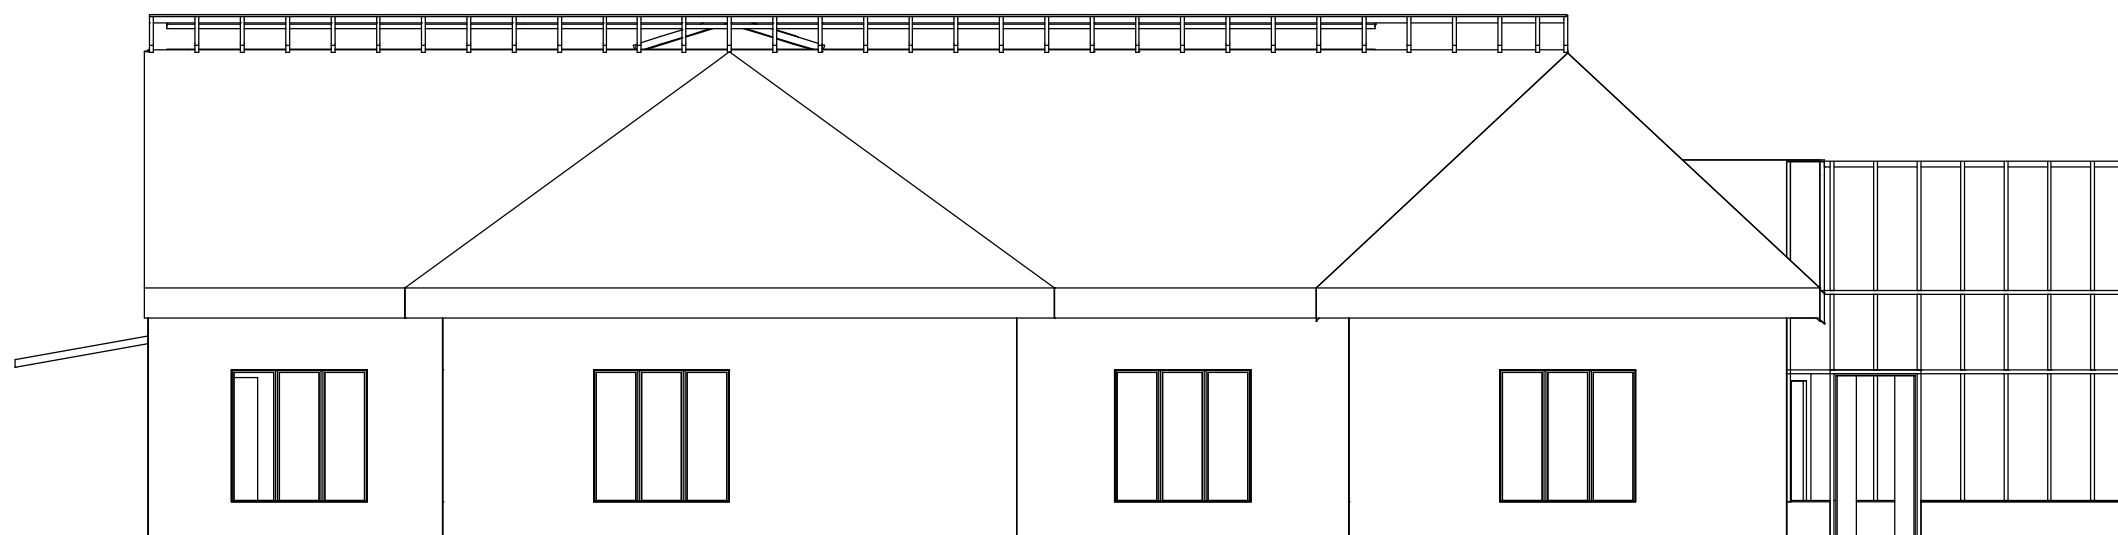

Back

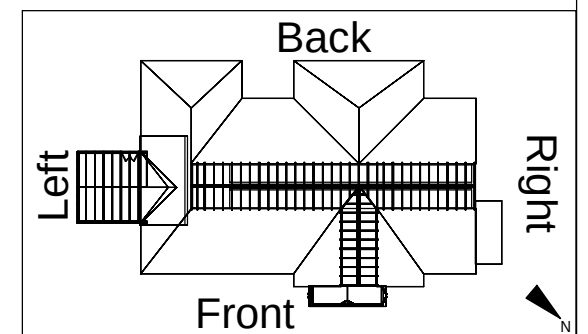

'Roselea' Smiths Loke

Bradwell, Gt. Yarmouth NR31 8DG

TITLE

Elevations

SIZE A3	DATE 20/08/09	DRAWN BY Stephen McGarry	REV 1.0
SCALE 1:100			SHEET 4 of 7