




Front

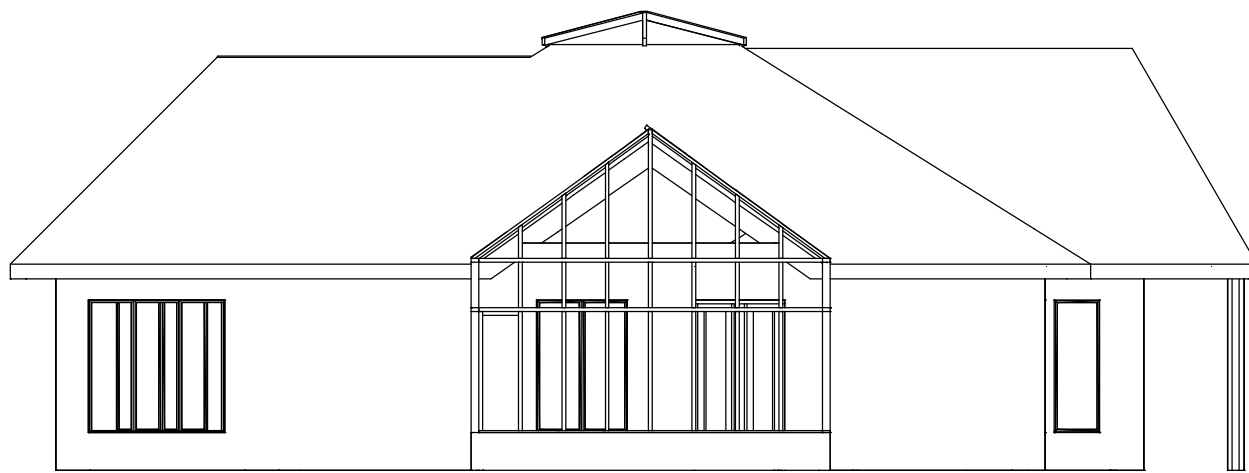


Left

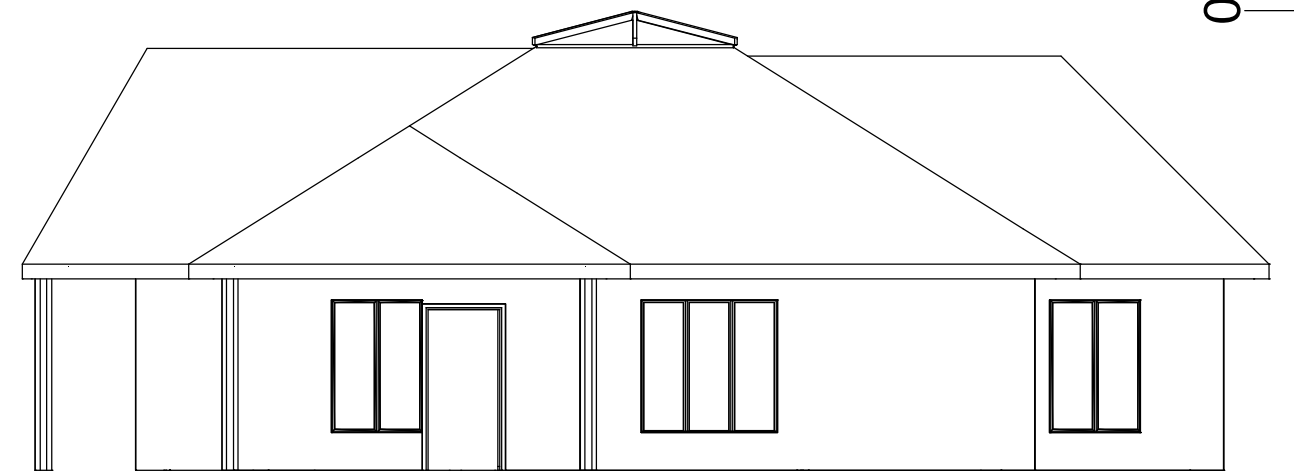

Right

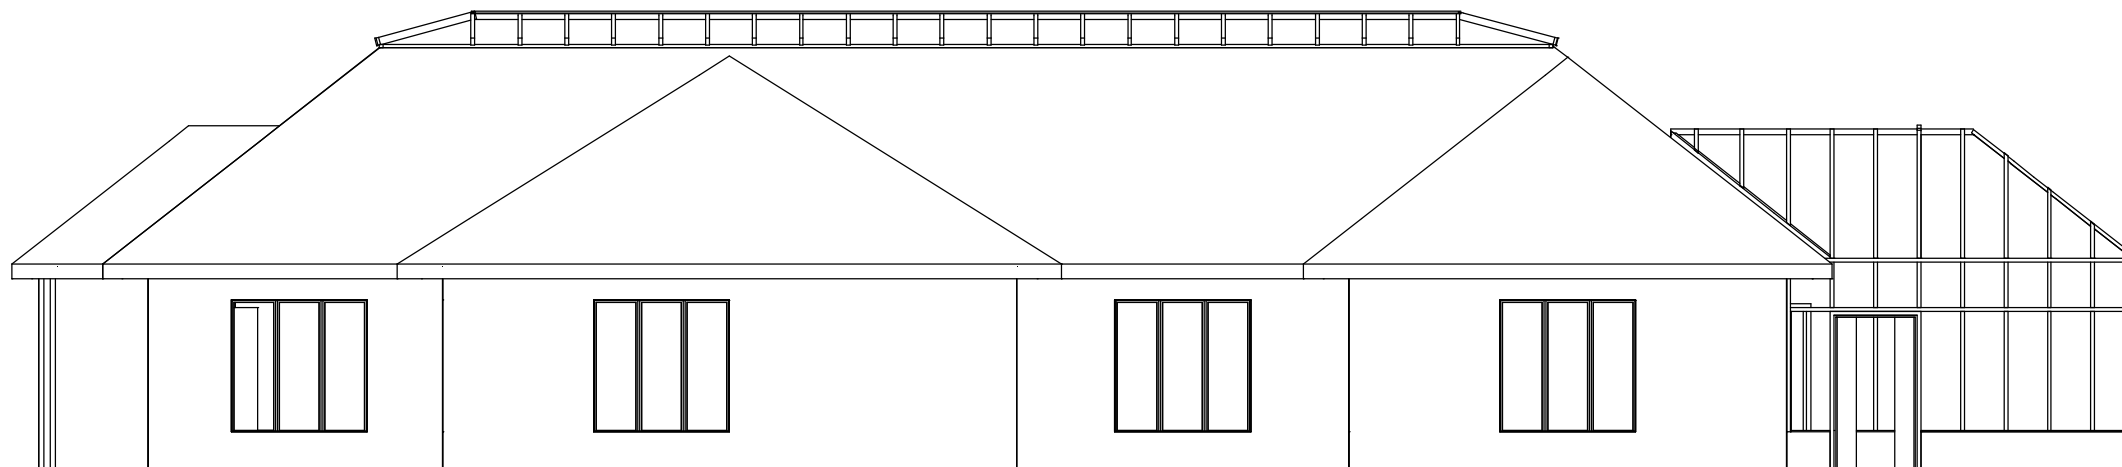

Back

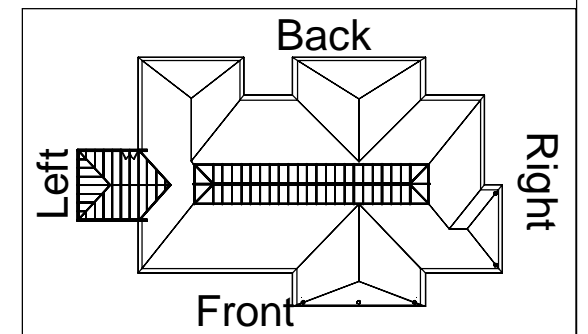

'Roselea' Smiths Loke

Bradwell, Gt. Yarmouth NR31 8DG

TITLE

Elevations

SIZE A3	DATE 28/10/09	DRAWN BY Stephen McGarry	REV 2.0
SCALE 1:100		SHEET 4 of 7	