


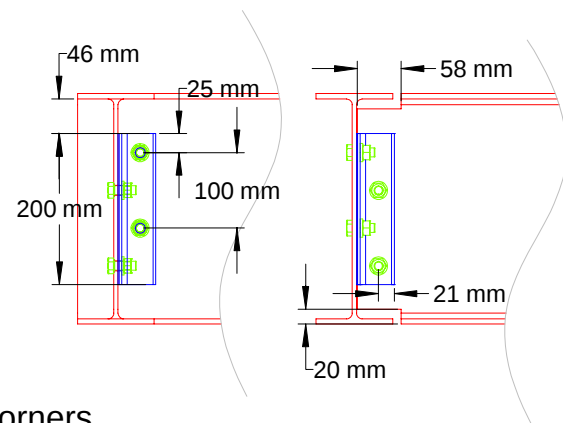
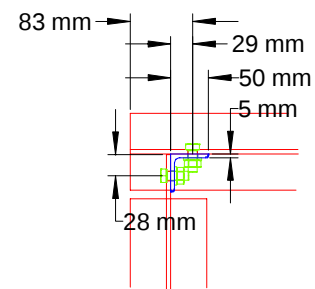
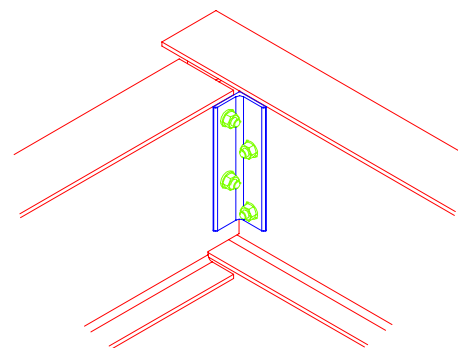
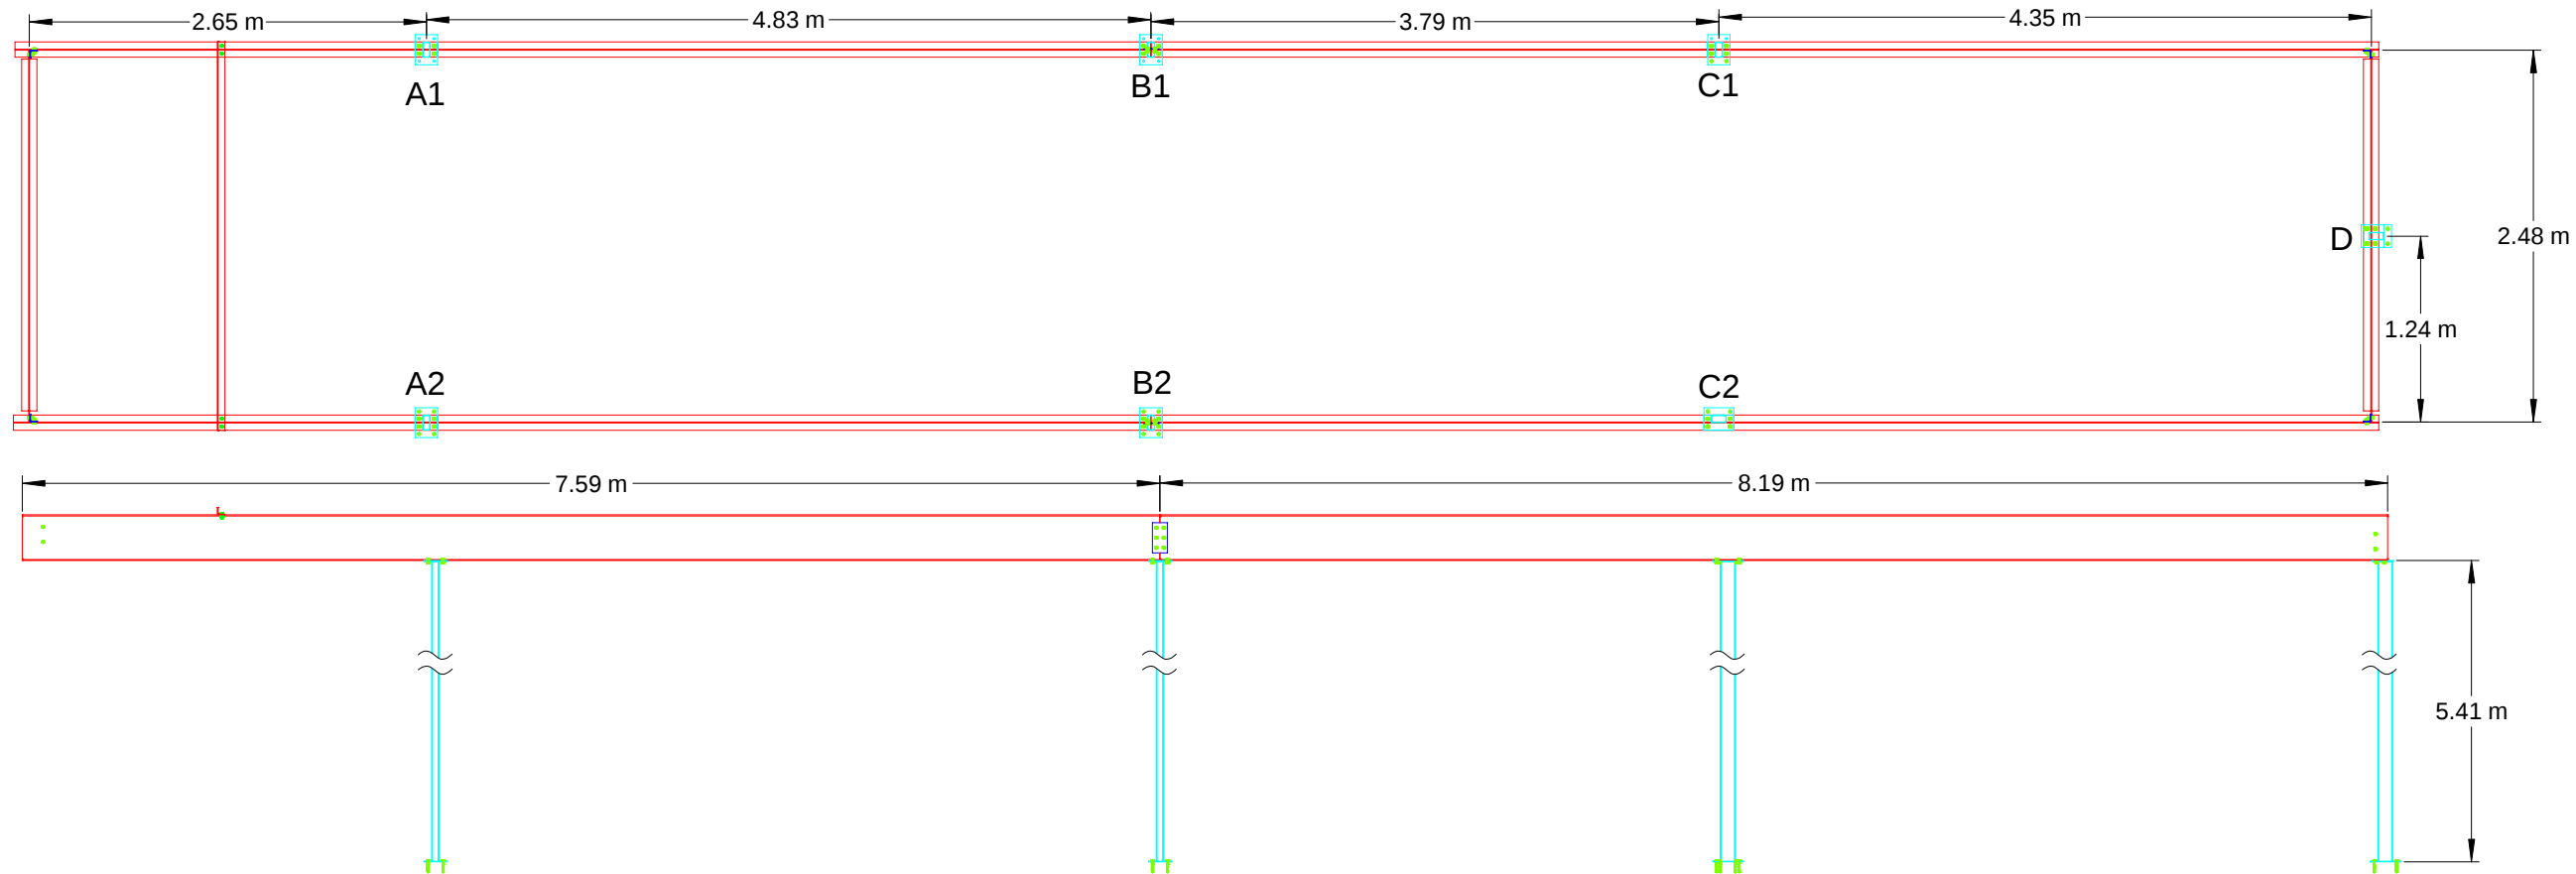
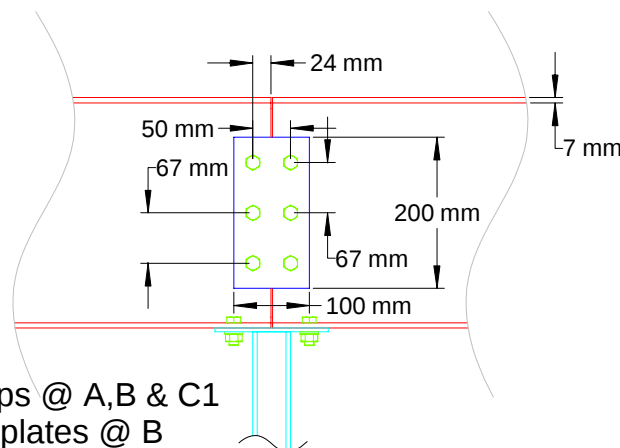
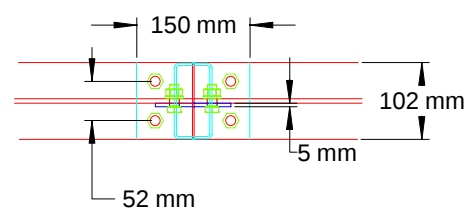


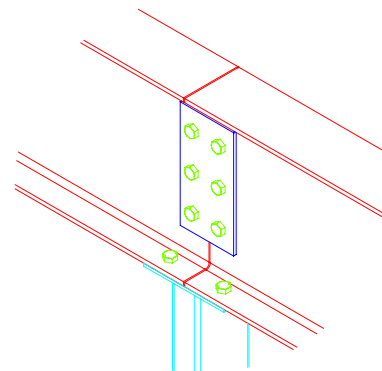



Corners

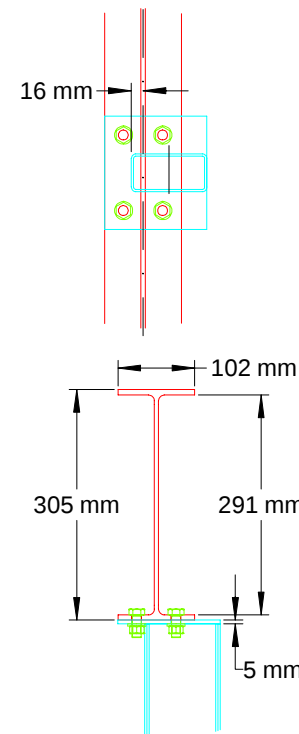


Column tops @ A,B & C1
Splice plates @ B

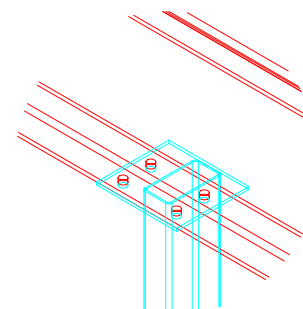

D

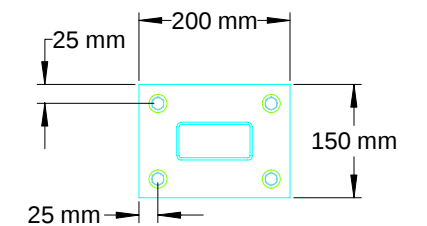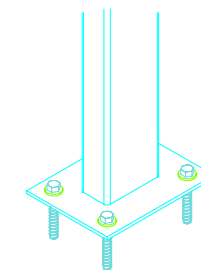

Column Bases

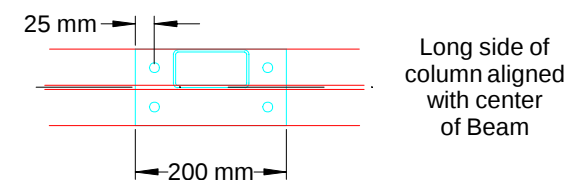

Top of column @ C2

'Roselea' Smiths Loke
Bradwell, Gt. Yarmouth NR31 8DG

TITLE

Skylight Steel Frame

SIZE	DATE	DRAWN BY	REV
A3	10/04/13	Stephen McGarry	1.0
SCALE	1:50	SHEET	12 of 19