


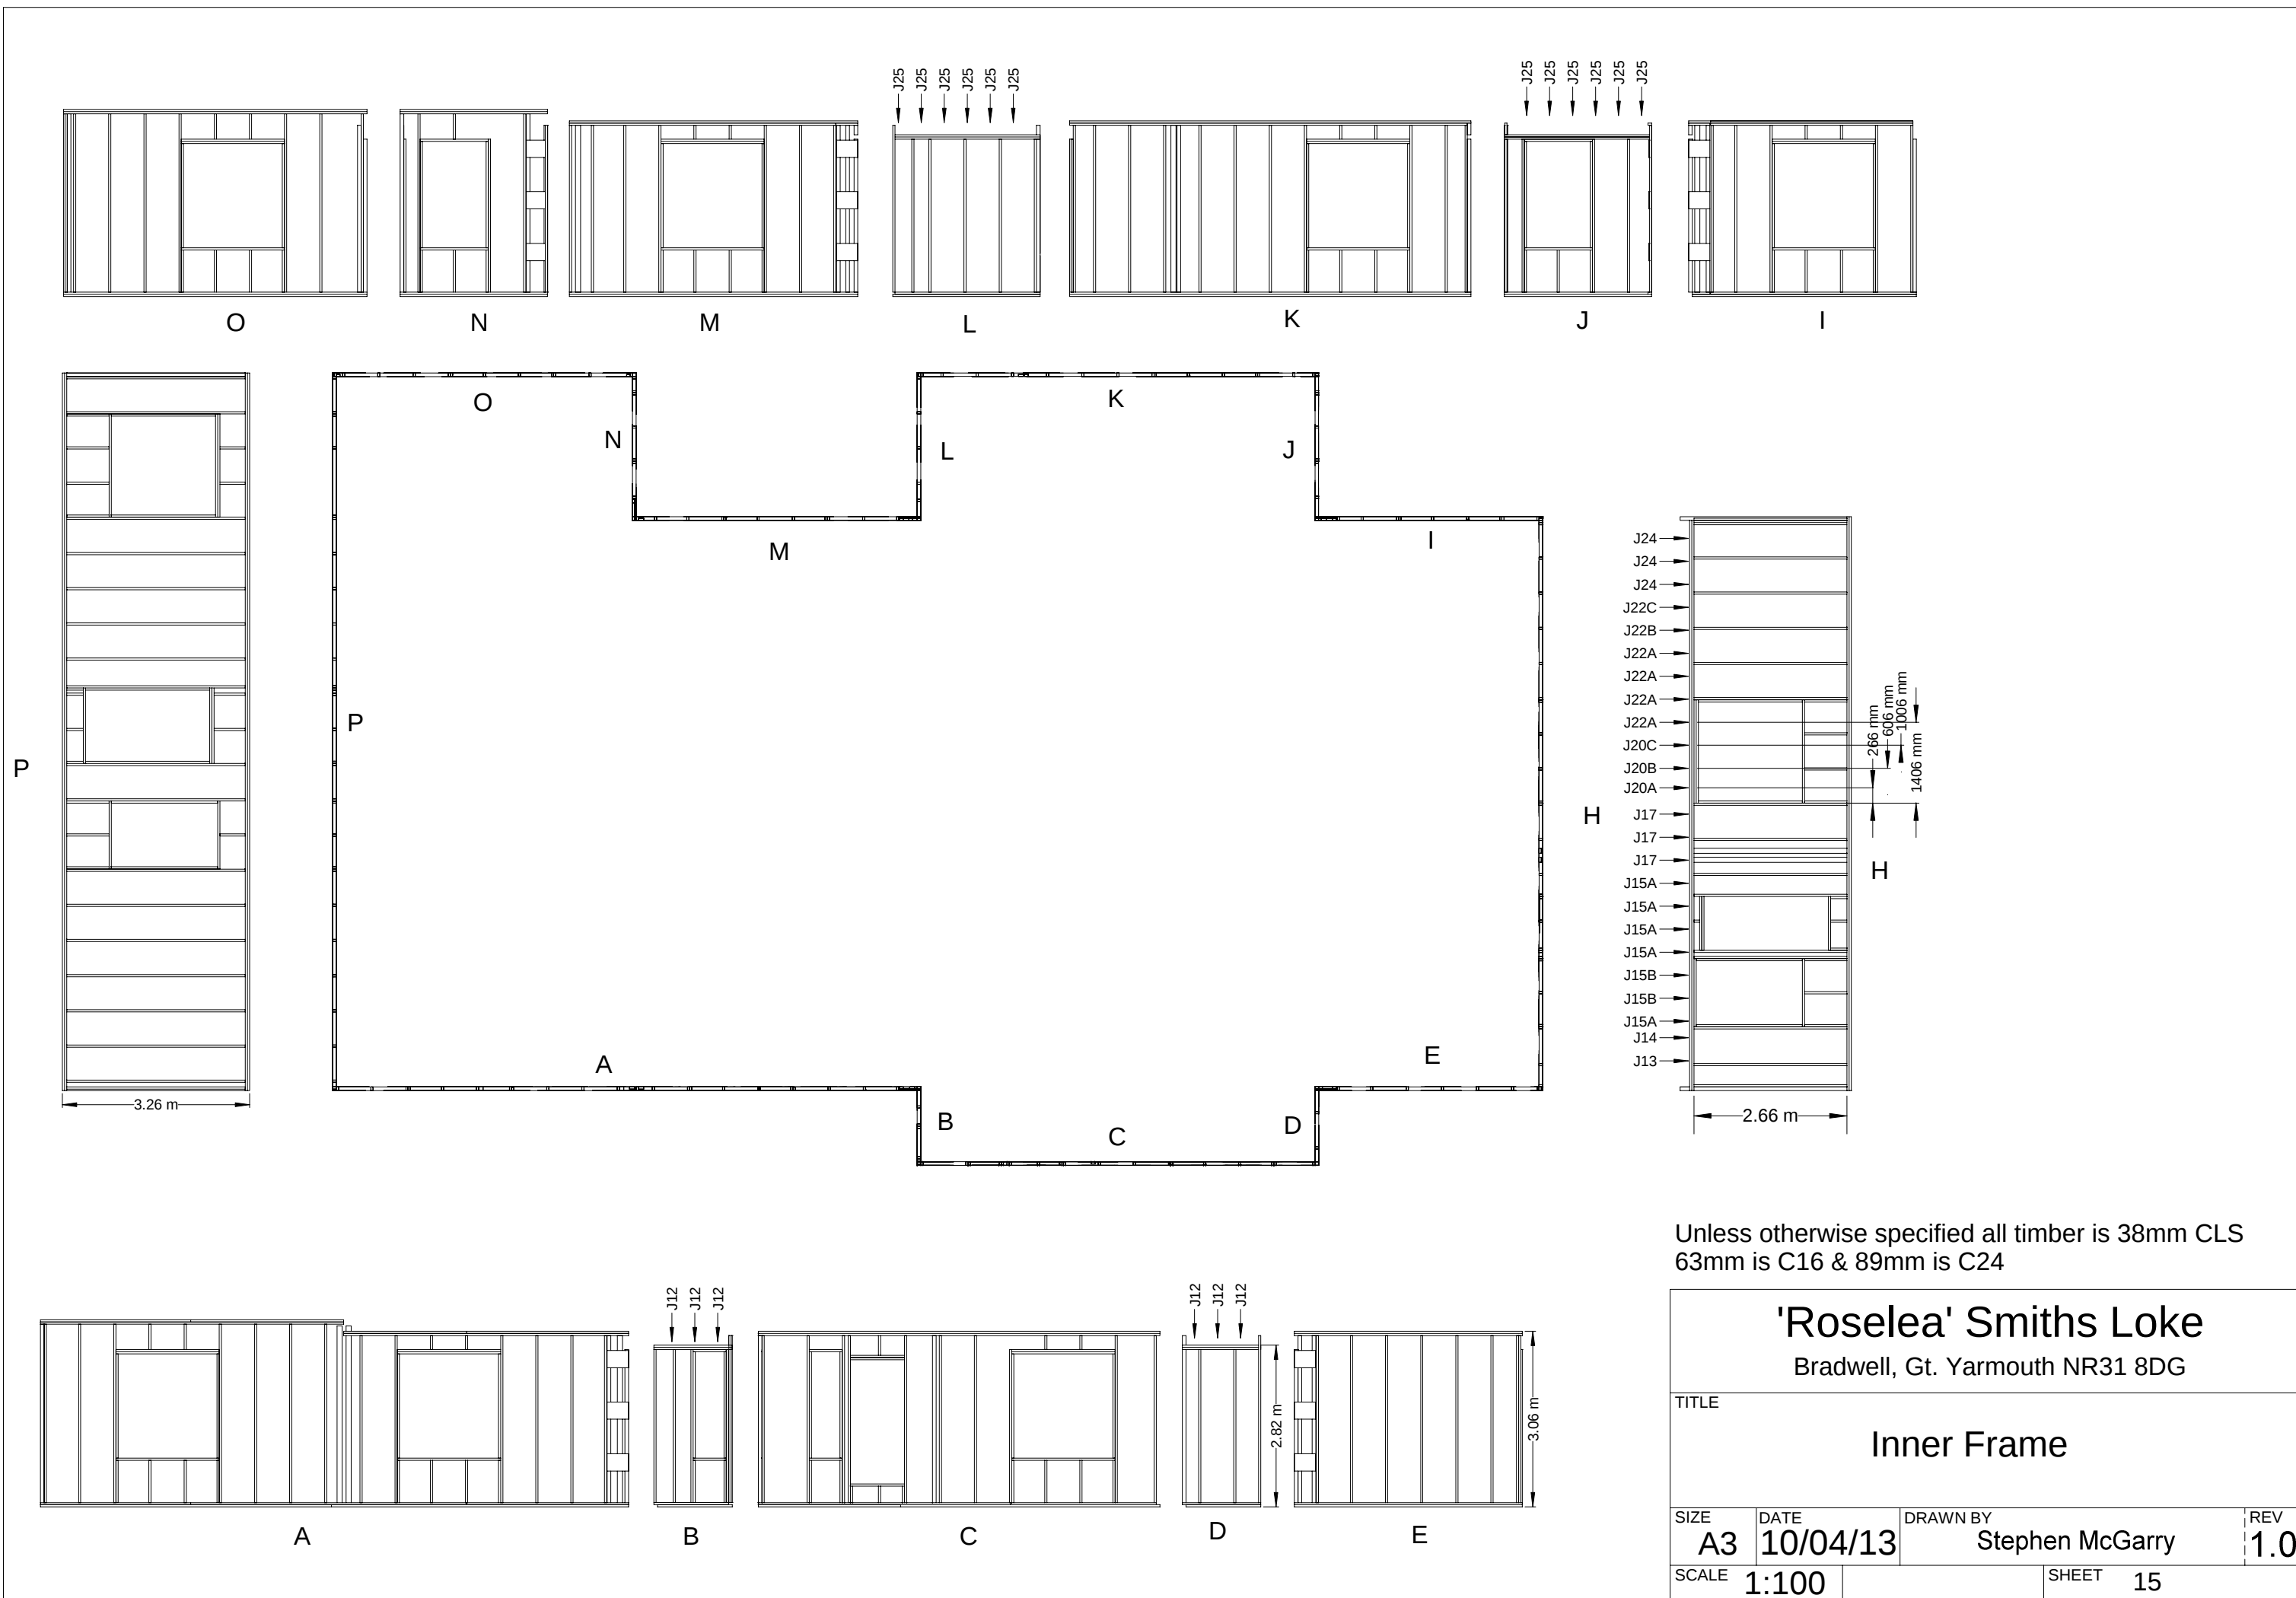

|                                                                                |          |                 |    |
|--------------------------------------------------------------------------------|----------|-----------------|----|
| Unless otherwise specified all timber is 38mm CLS<br>63mm is C16 & 89mm is C24 |          |                 |    |
| <div>'Roselea' Smiths Loke</div> <div>Bradwell, Gt. Yarmouth NR31 8DG</div>    |          |                 |    |
| TITLE                                                                          |          |                 |    |
| Inner Frame                                                                    |          |                 |    |
| SIZE                                                                           | DATE     | DRAWN BY        |    |
| A3                                                                             | 10/04/13 | Stephen McGarry |    |
| SCALE                                                                          | 1:100    | SHEET           | 15 |
|                                                                                |          | REV 1.0         |    |